




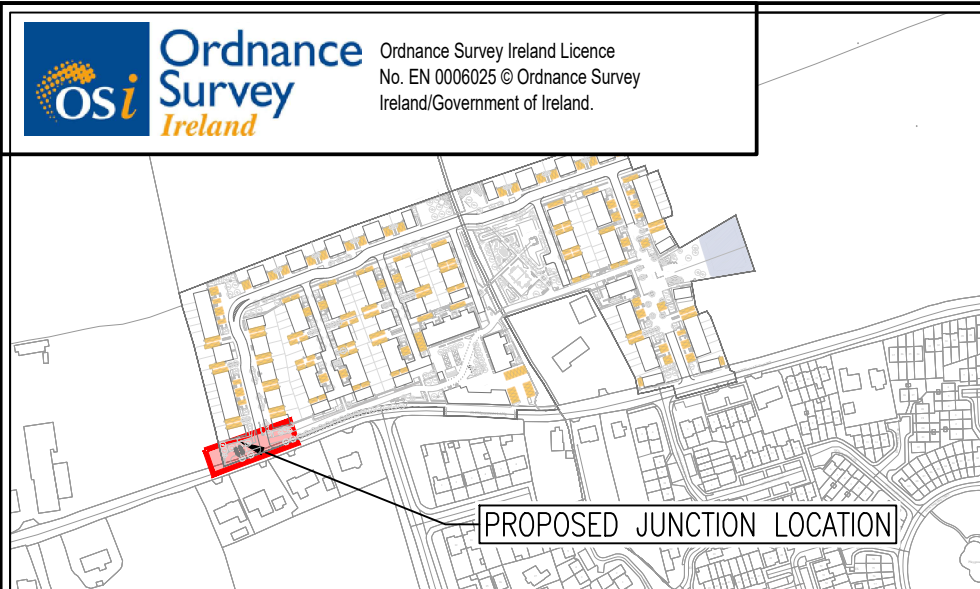

JUNCTION LOCATION MAP

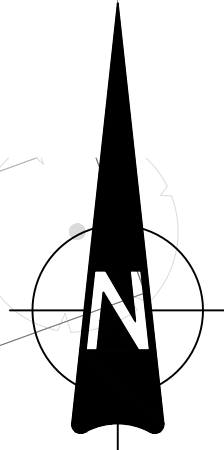

PROPOSED SIGNALISED JUNCTION LAYOUT
SCALE 1:150

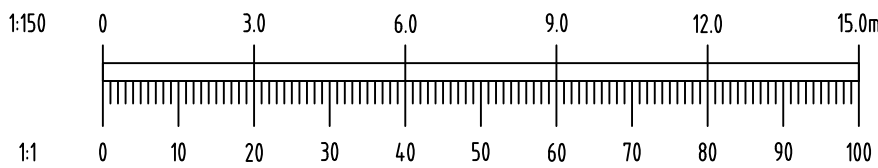

This drawing should not be scaled. Dimensions to be verified on site.
Any discrepancies should be referred to the Engineer prior to work being put in hand.
This drawing is the property of Waterman Moylan Consulting Engineers Limited and is
issued on the condition that it is not copied, reproduced, retained or disclosed to any unauthorized person, either
wholly or in part without the consent in writing of
Waterman Moylan Consulting Engineers Limited
Block S East Point Business Park Dublin D03 H3F4 Ireland t+353 1 684 8900

- NOTES:
- DO NOT SCALE. USE FIGURED DIMENSIONS ONLY.
 - THIS DRAWING IS TO BE READ IN CONJUNCTION WITH ALL OTHER RELEVANT ARCHITECTURAL AND ENGINEERING DRAWINGS.

LEGEND:

CONTINUOUS LANE CENTRE LINE RRM 001

CYCLE SYMBOL M 116

PEDESTRIAN SYMBOL M 111

STOP LINE RRM 017

DEVELOPMENT BOUNDARY

UNCONTROLLED TACTILE PAVING

PROPOSED CARRIAGEWAY

PROPOSED GREENWAY

PROPOSED VERGE

PROPOSED RAISED TABLE

PROPOSED 125mm KERB LINE

PROPOSED DROP KERB LINE

PROPOSED 60mm KERB FACE AT GREENWAY

SIGNAL POLE, SEE DRAWING FLE-WMC-CA4-ZZ-DR-C-P0130

P01	28/08/2026	ISSUED FOR STAGE 2 APPLICATION			MC IW
Rev	Date	Description	By	Chk	
Amendments					
Project					
PROPOSED LRD PLANNING APPLICATION 1, BALBRIGGAN, CO. DUBLIN					
Title					
PROPOSED JUNCTION LAYOUT					
Client					
LAGAN HOMES LTD.					
Status					
PLANNING					
Designed By	MCP	Approved	IW	Waterman Ref	25-107
Drawn By	MCP	Date	AUGUST 2026	Scales @ A1	AS SHOWN
Project - Originator - Volume - Level - Type - Role - Number					Revision
FLE-WMC-ZZ- ZZ-DR-C - P0160					P01