
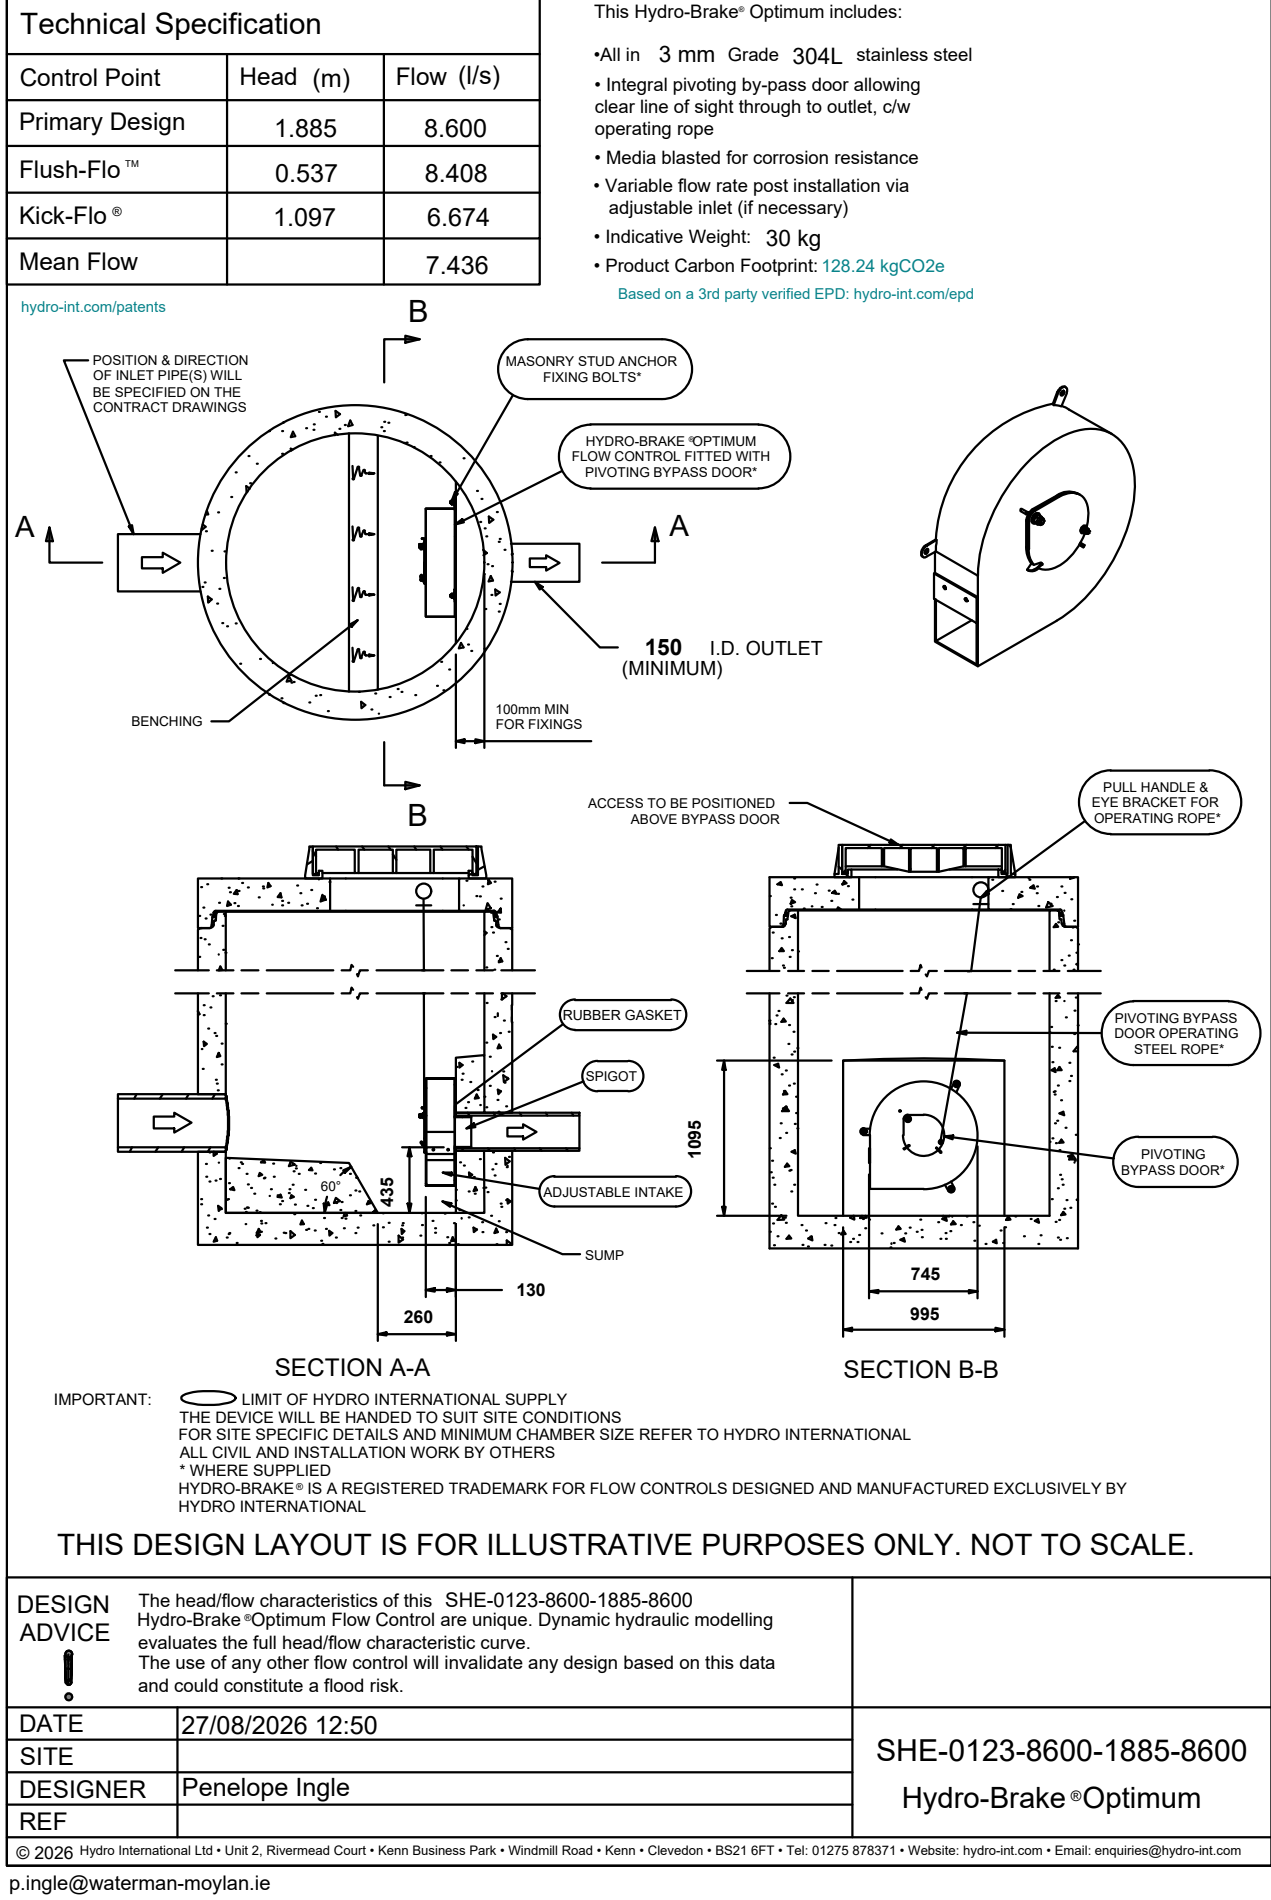
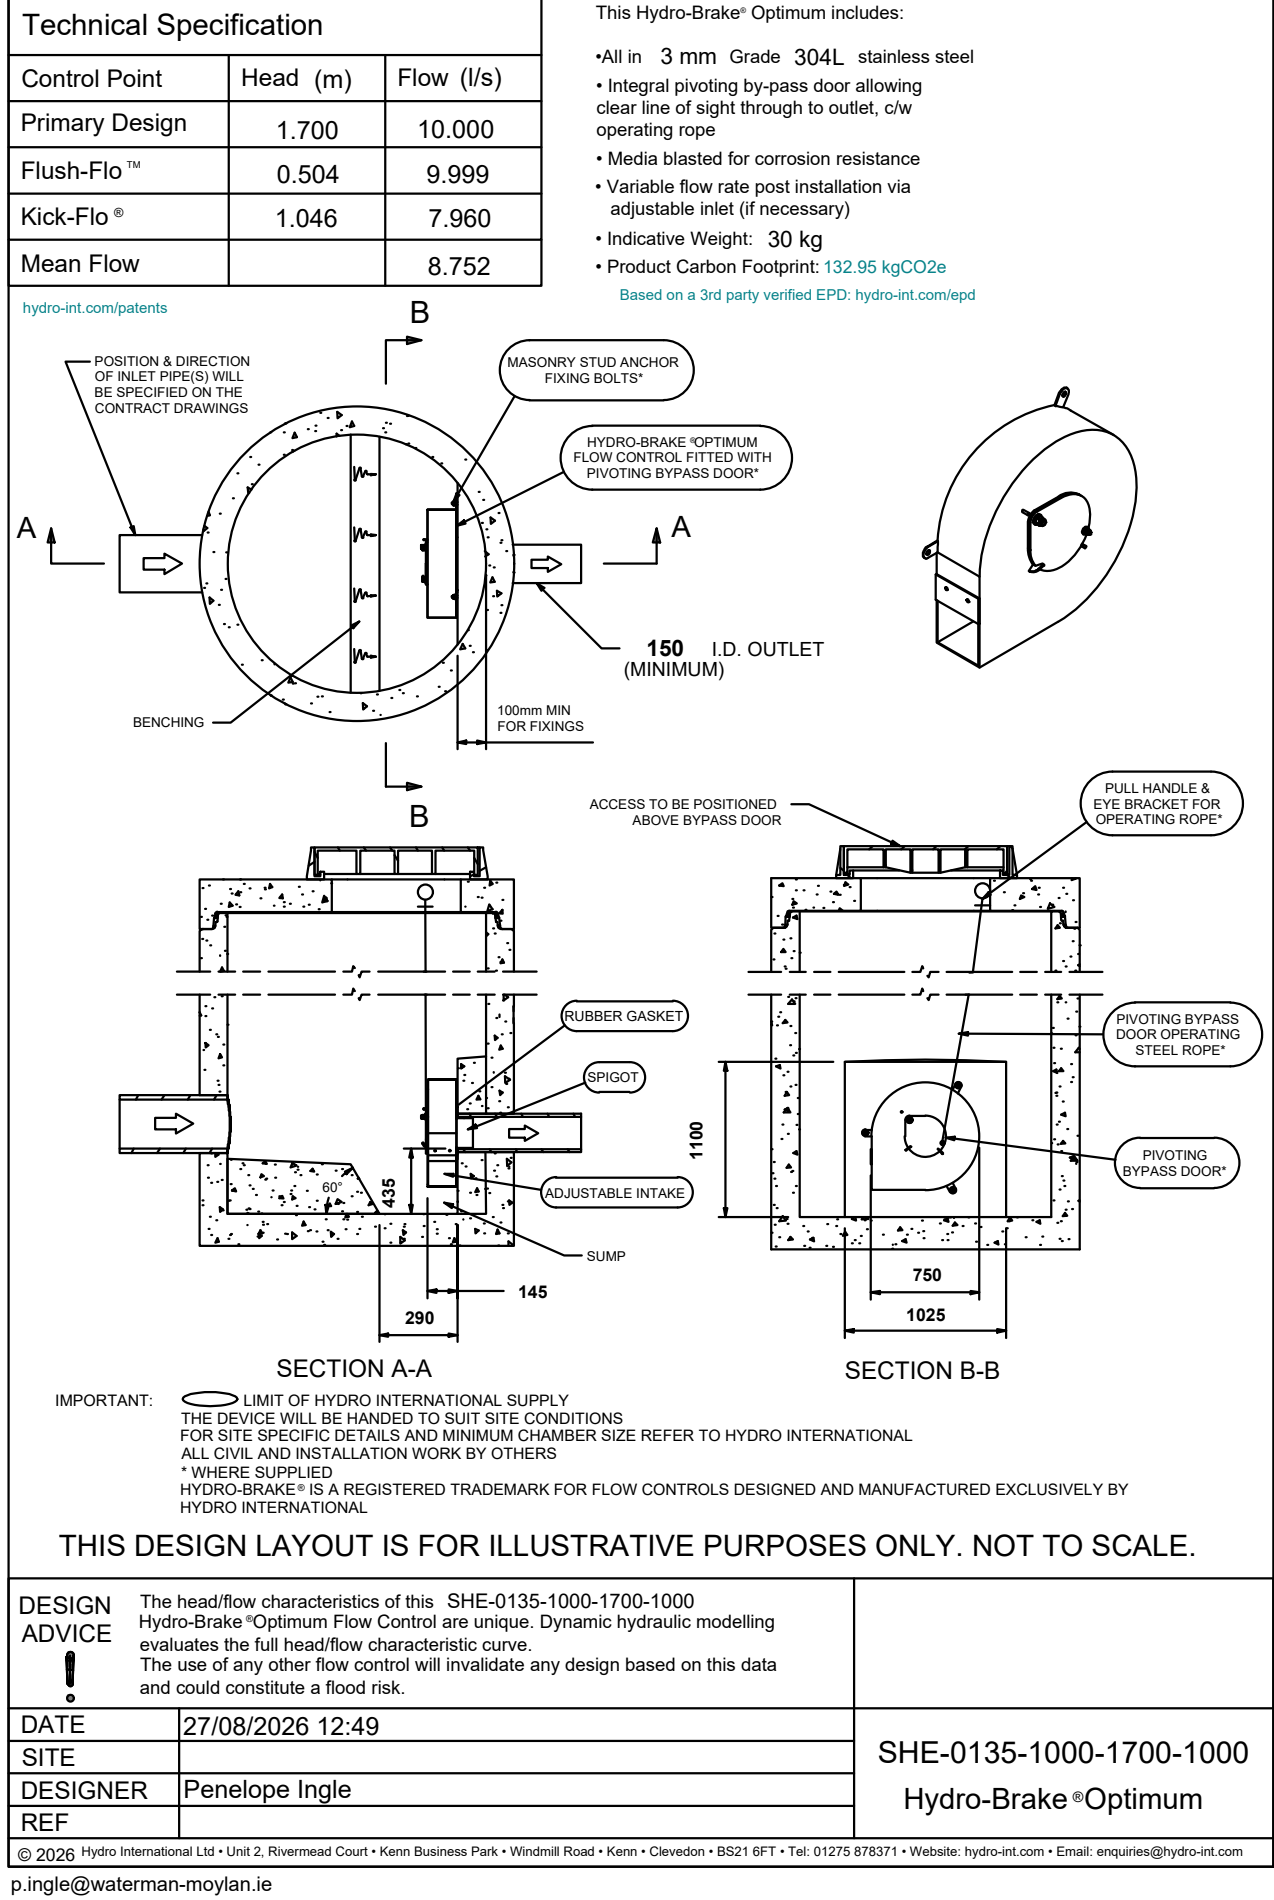
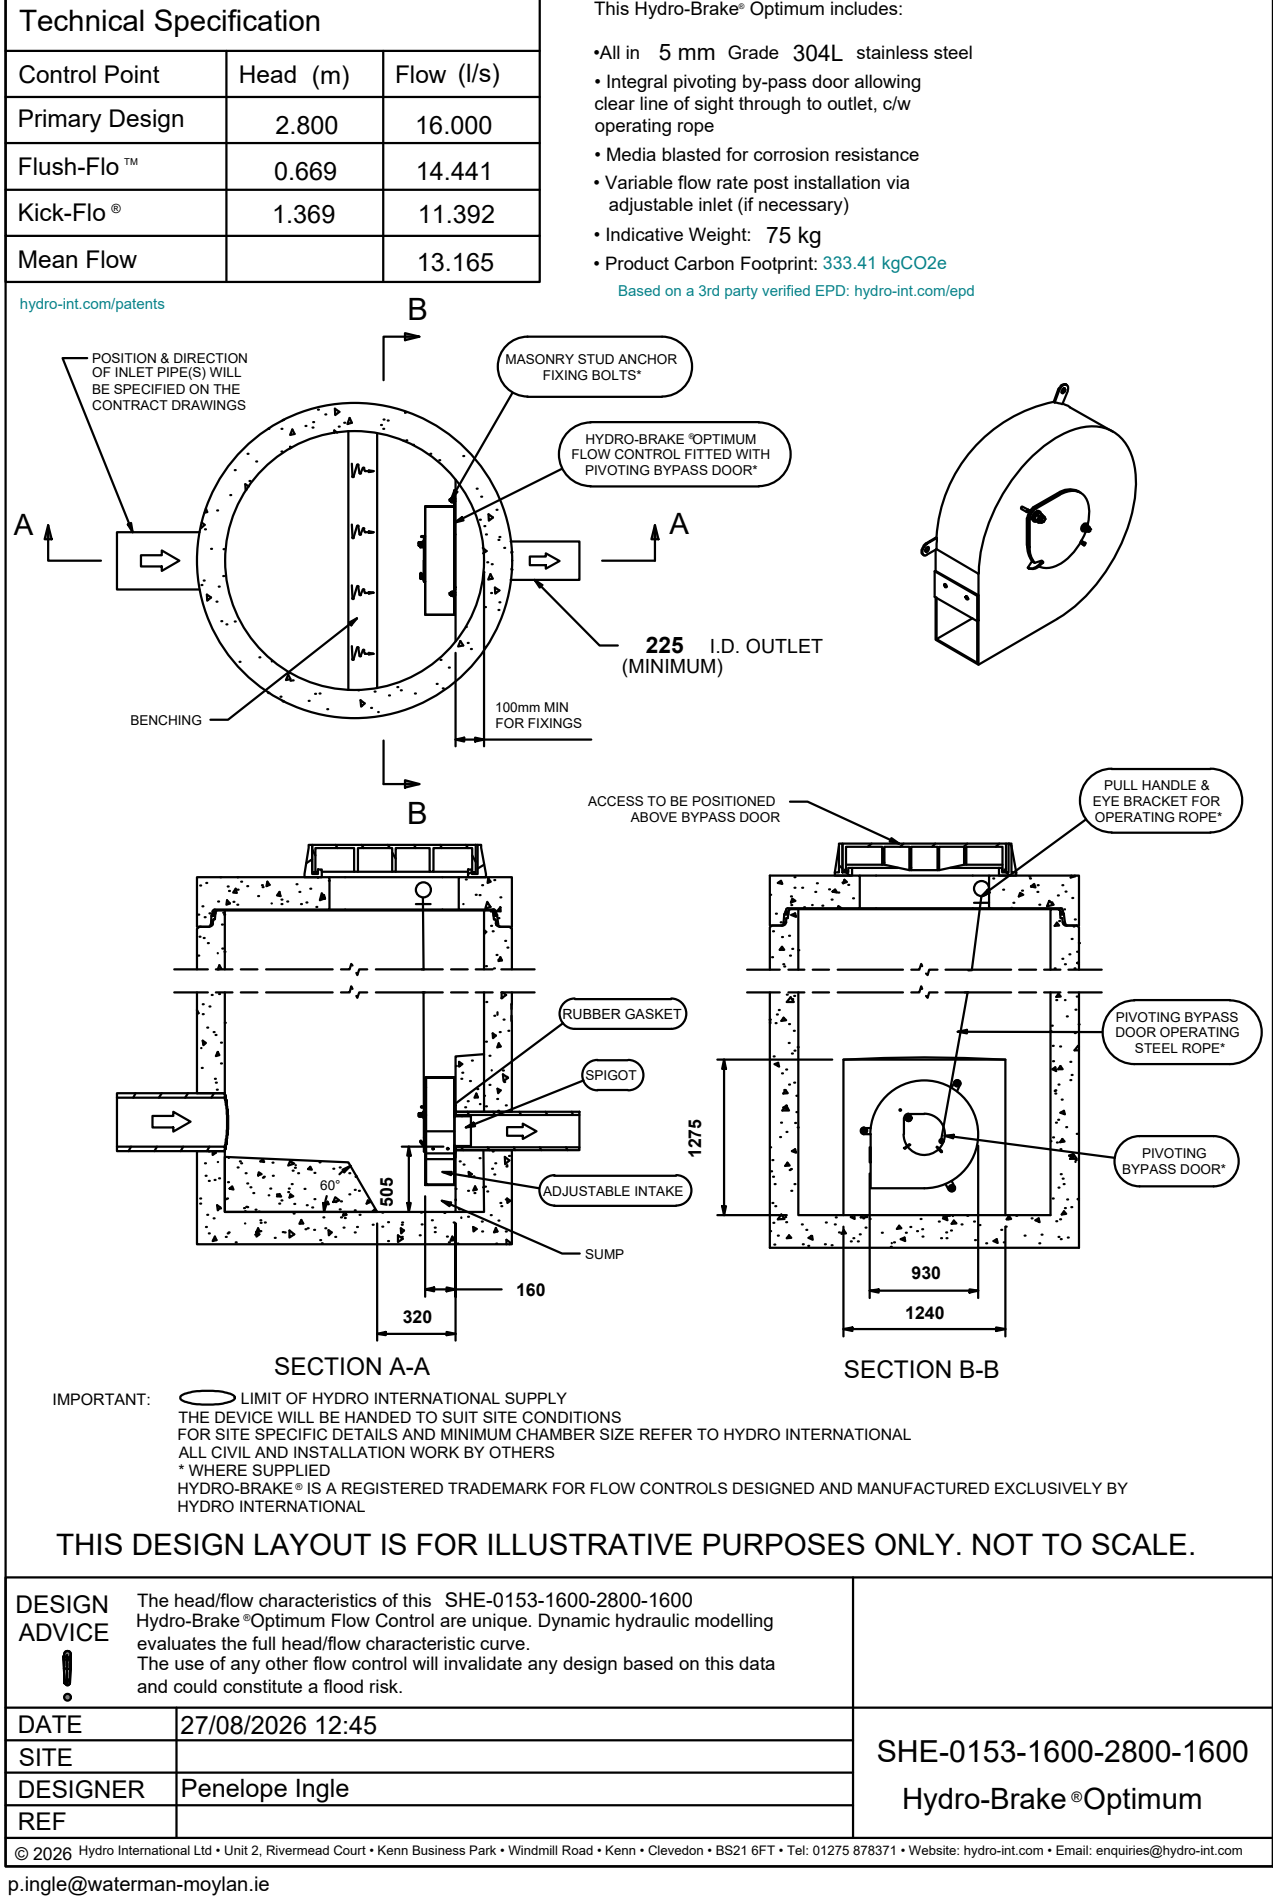


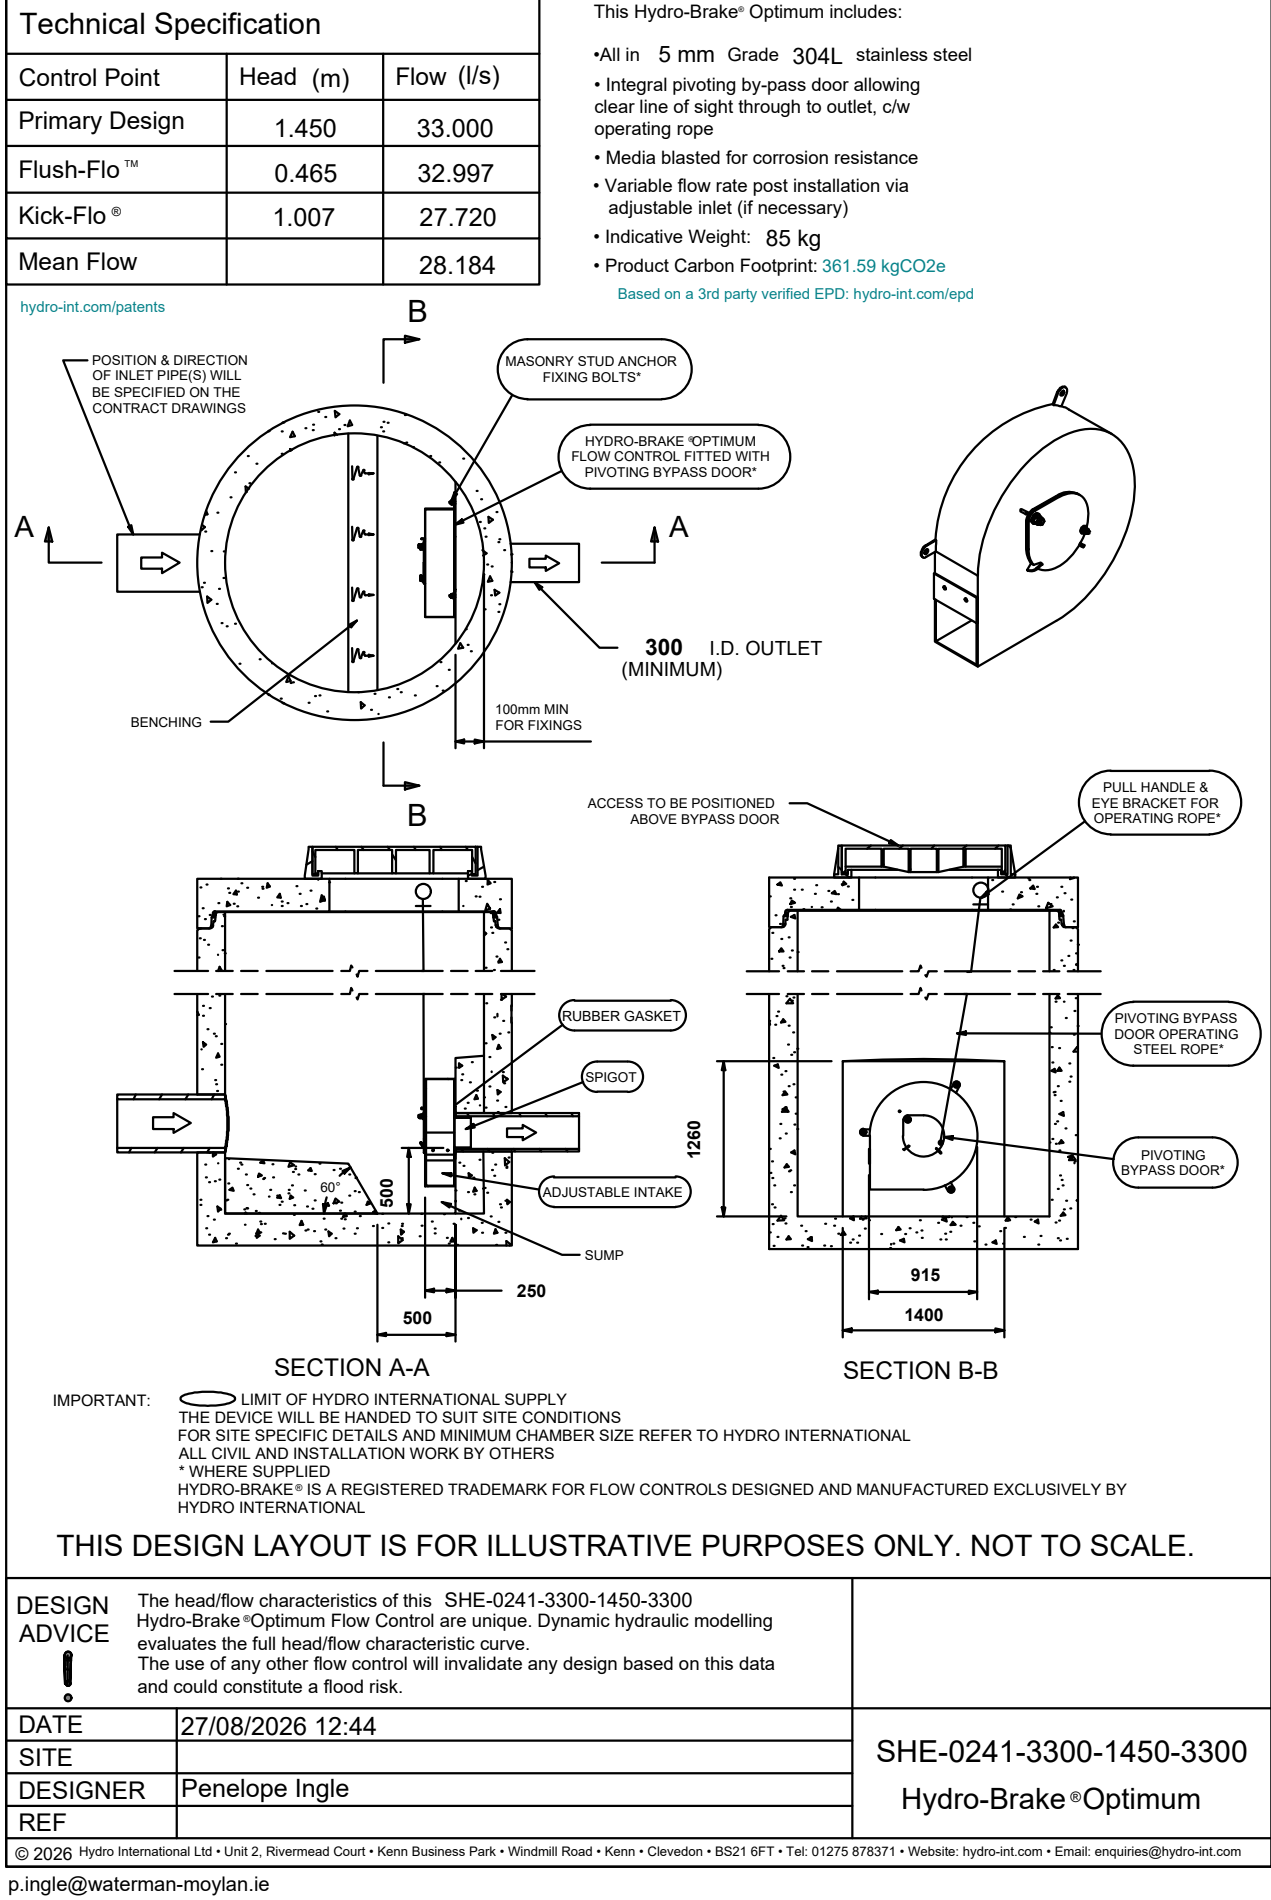

NOTES:



1. DO NOT SCALE. USE FIGURED DIMENSIONS ONLY.
2. THIS DRAWING IS TO BE READ IN CONJUNCTION WITH ALL OTHER RELEVANT ARCHITECTURAL AND ENGINEERING DRAWINGS.

DETENTION BASIN & BELOW GROUND STONE VOID STORAGE (ATTENUATION AREA 1) HYDROBRAKE

BELOW GROUND STONE VOID STORAGE (ATTENUATION AREA 2) HYDROBRAKE

TEMPORARY DETENTION BASIN HYDROBRAKE

OUTFALL HYDROBRAKE

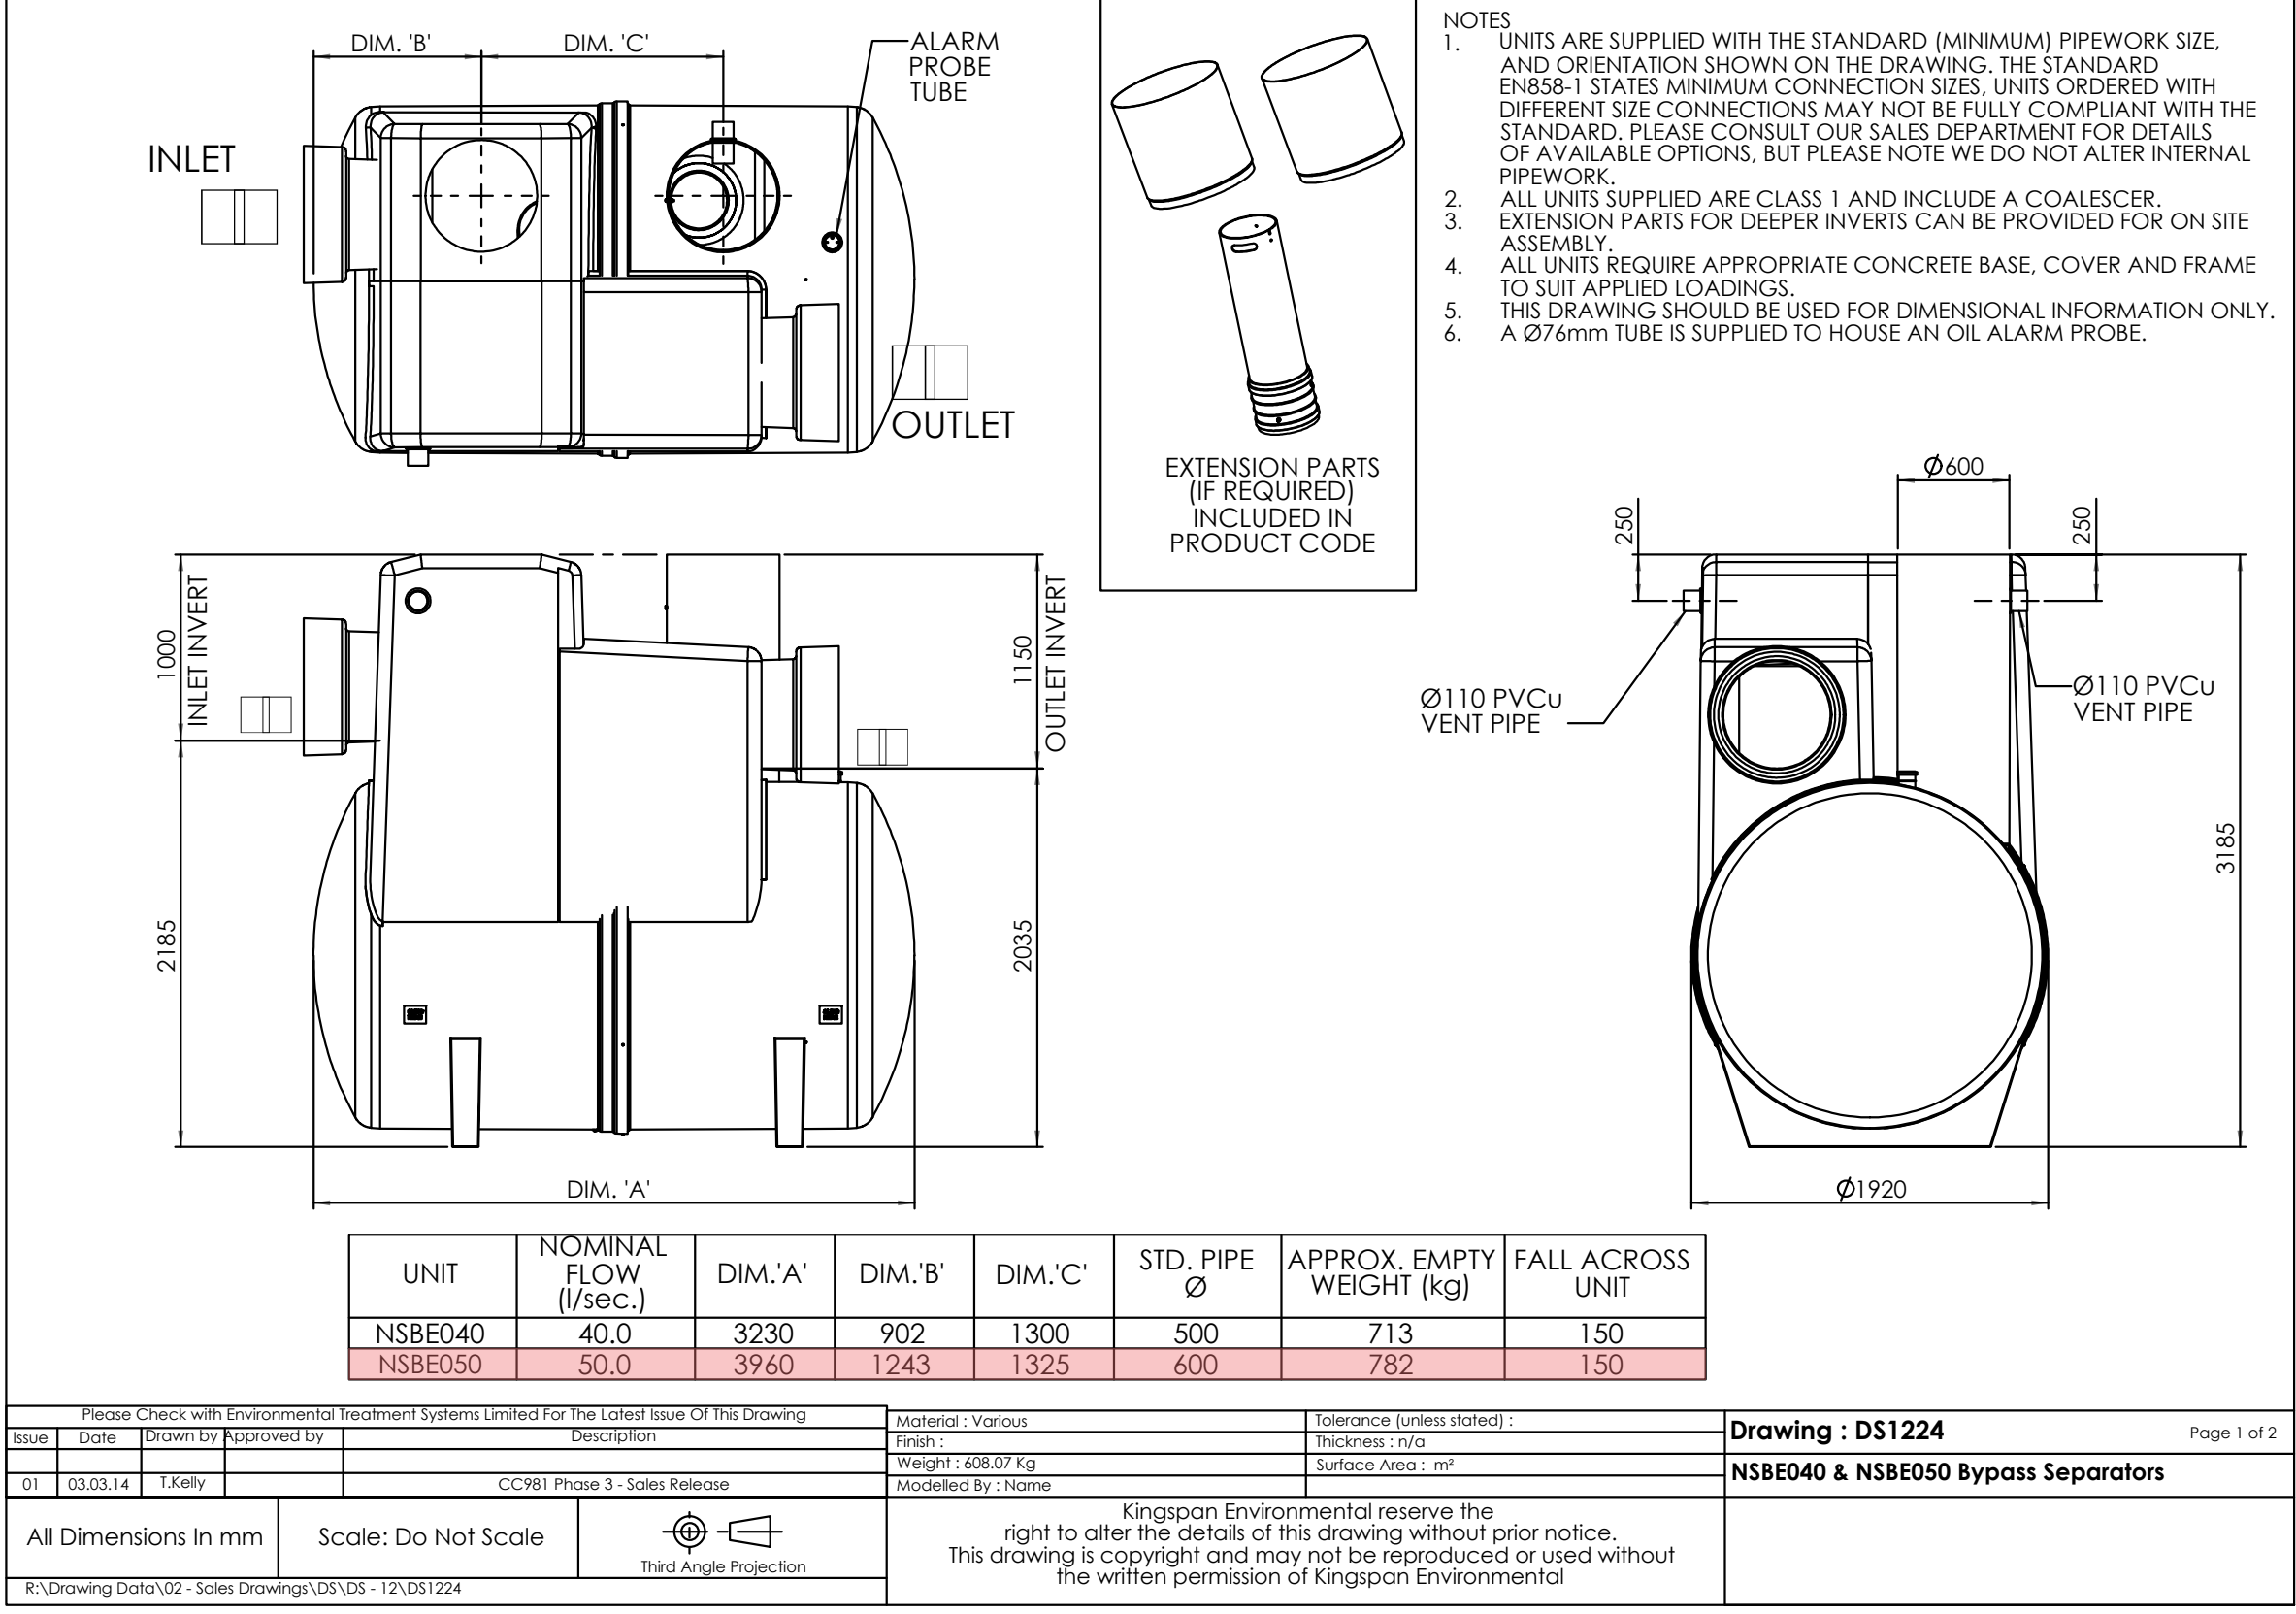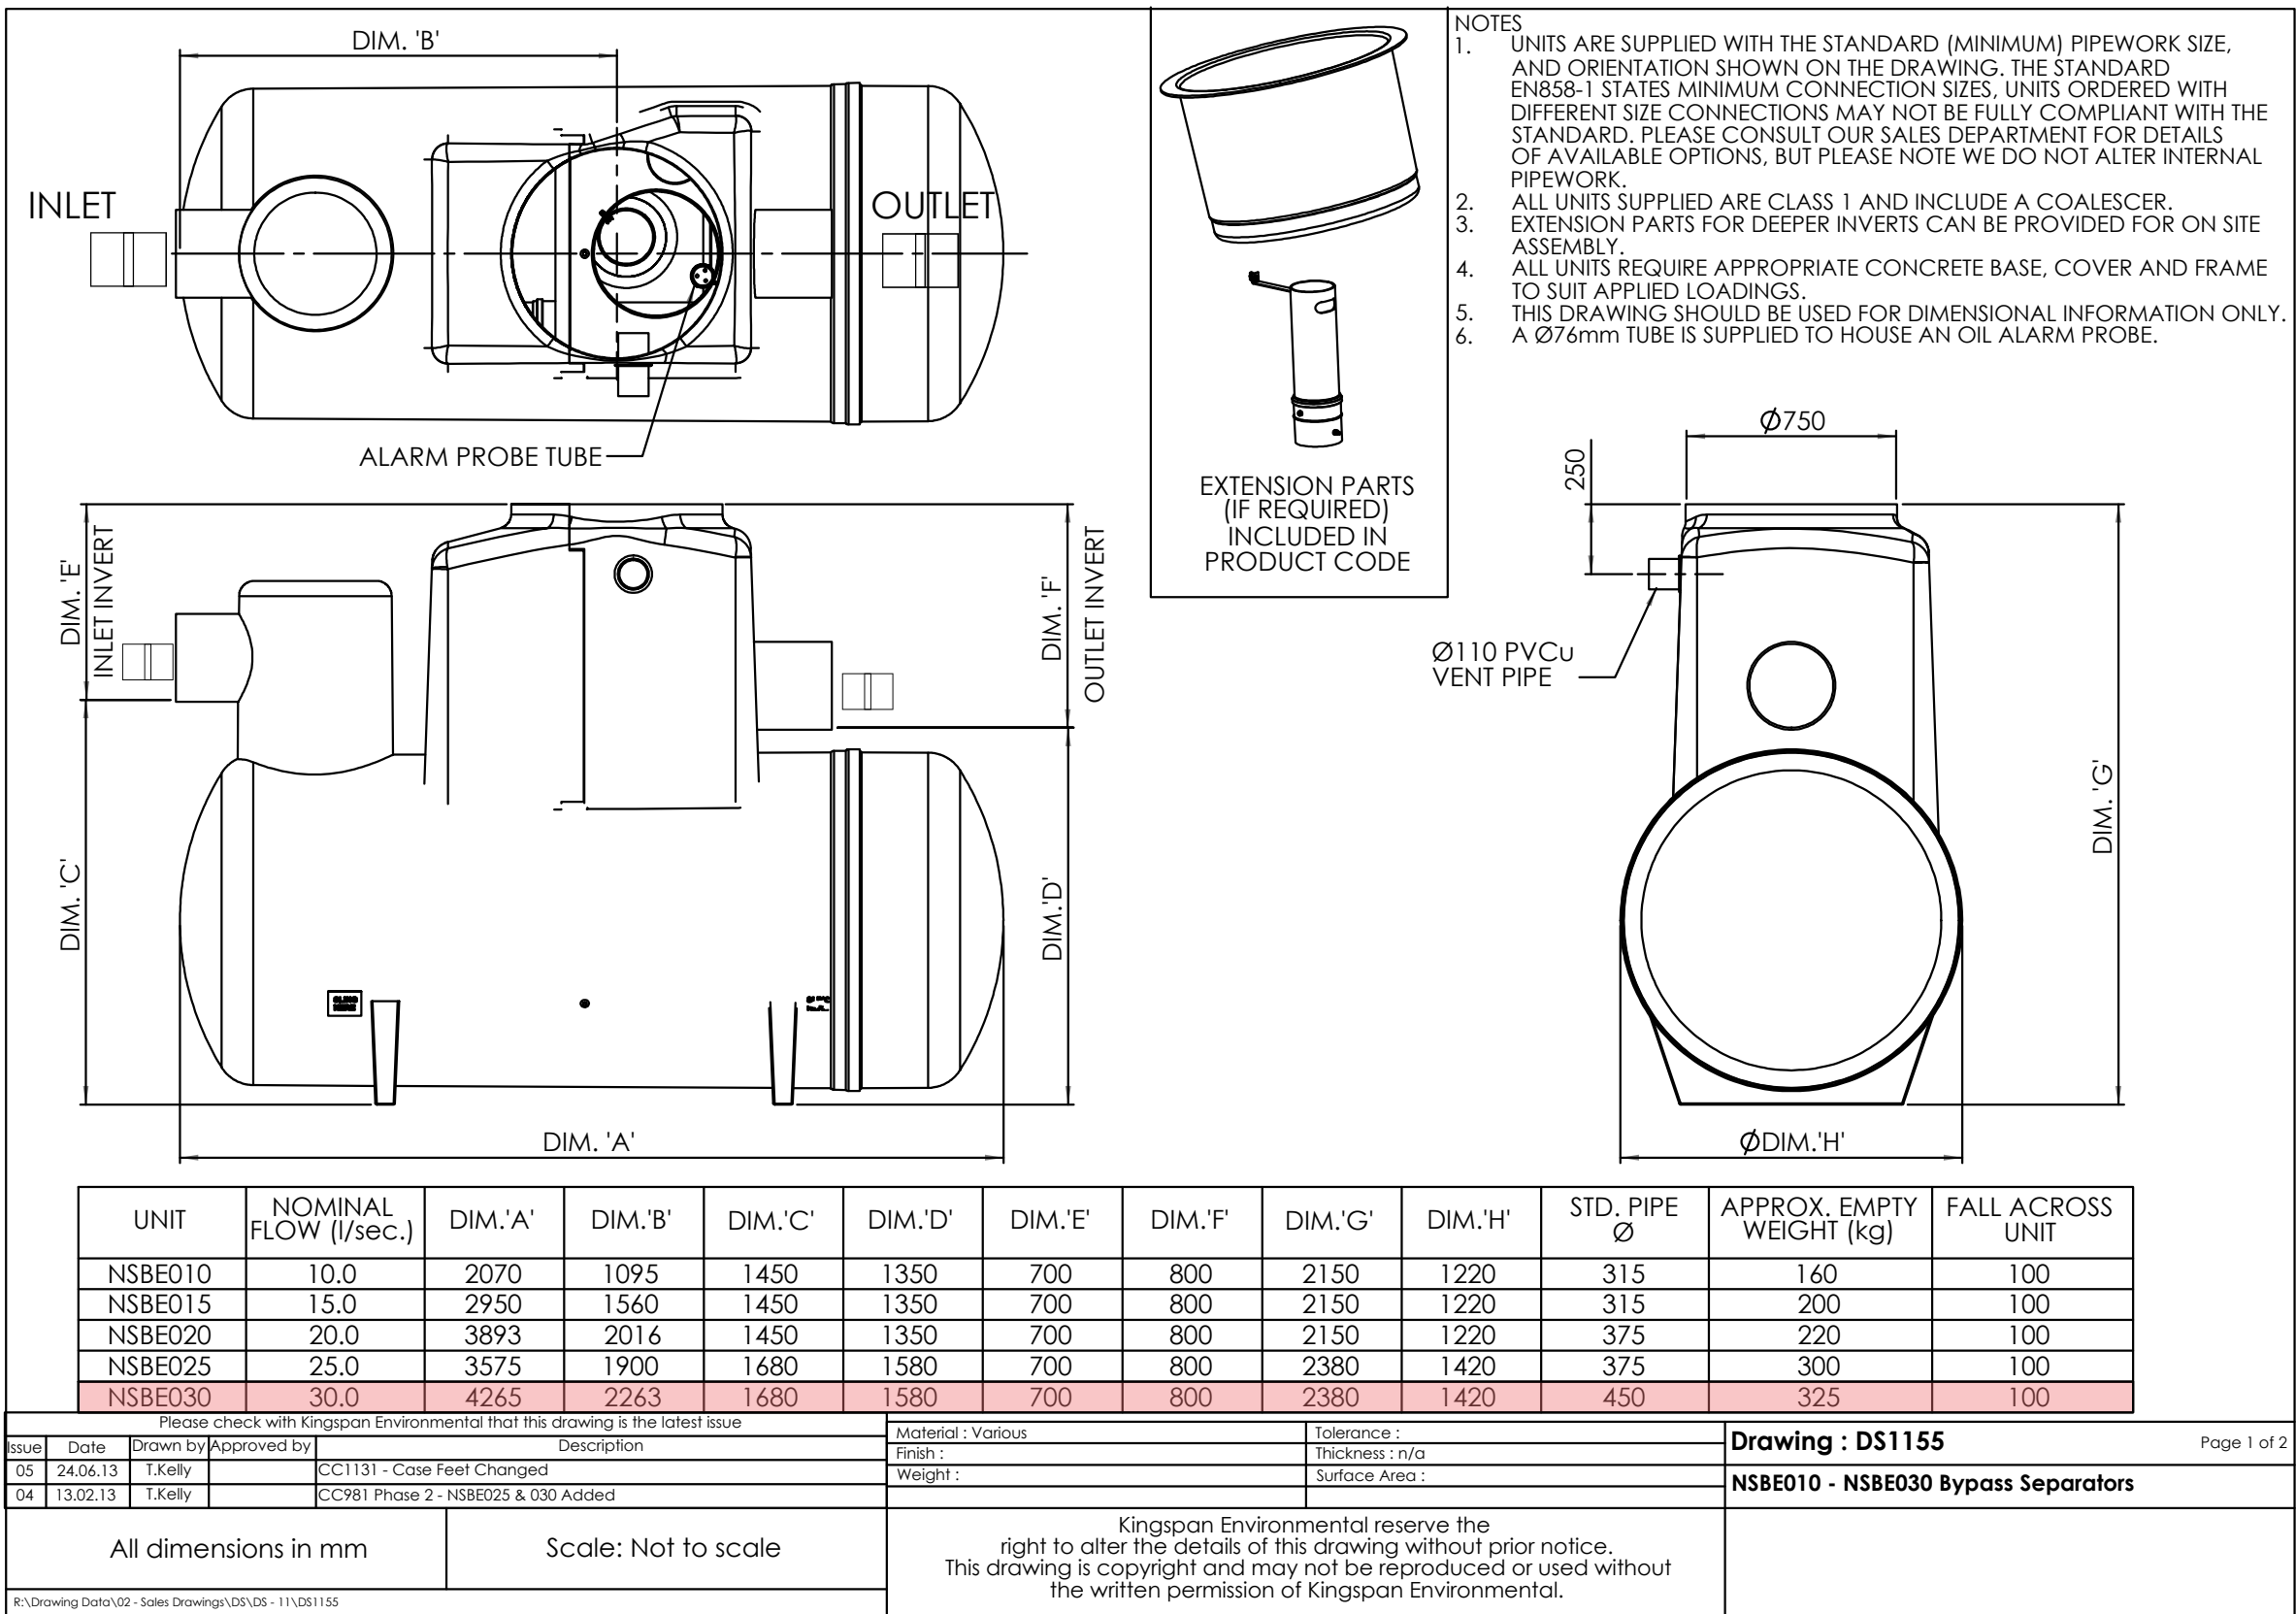

Basin 1 Inlet No. 1 – Details of Proposed NSBP050 Klargestester Bypass Petrol Interceptor

TEMPORARY BASIN – DETAILS OF PROPOSED NSBP030 Klargestester Bypass Petrol Interceptor

P02	28/08/25	ISSUED FOR PLANNING APPLICATION	IG	IW
PD1	07/05/26	ISSUED FOR STAGE 2 APPLICATION	IG	IW
Rev	Date	Description	By	Chk
Amendments				
Project				
PROPOSED LRD PLANNING APPLICATION 1, BALBRIGGAN, CO. DUBLIN				
Title				
PROPOSED PETROL INTERCEPTOR & HYDROBRAKE DETAILS				
Client				
LAGAN HOMES LTD.				
Status				
PLANNING				
Designed By	PI	Approved	IW	Waterman Ref
Drawn By	IG	Date	MAY. 2026	25-107
Project - Originator - Volume - Level - Type - Role - Number				Revision
FLE - WMC - CA4- XX - DR - C - P0225				P02