


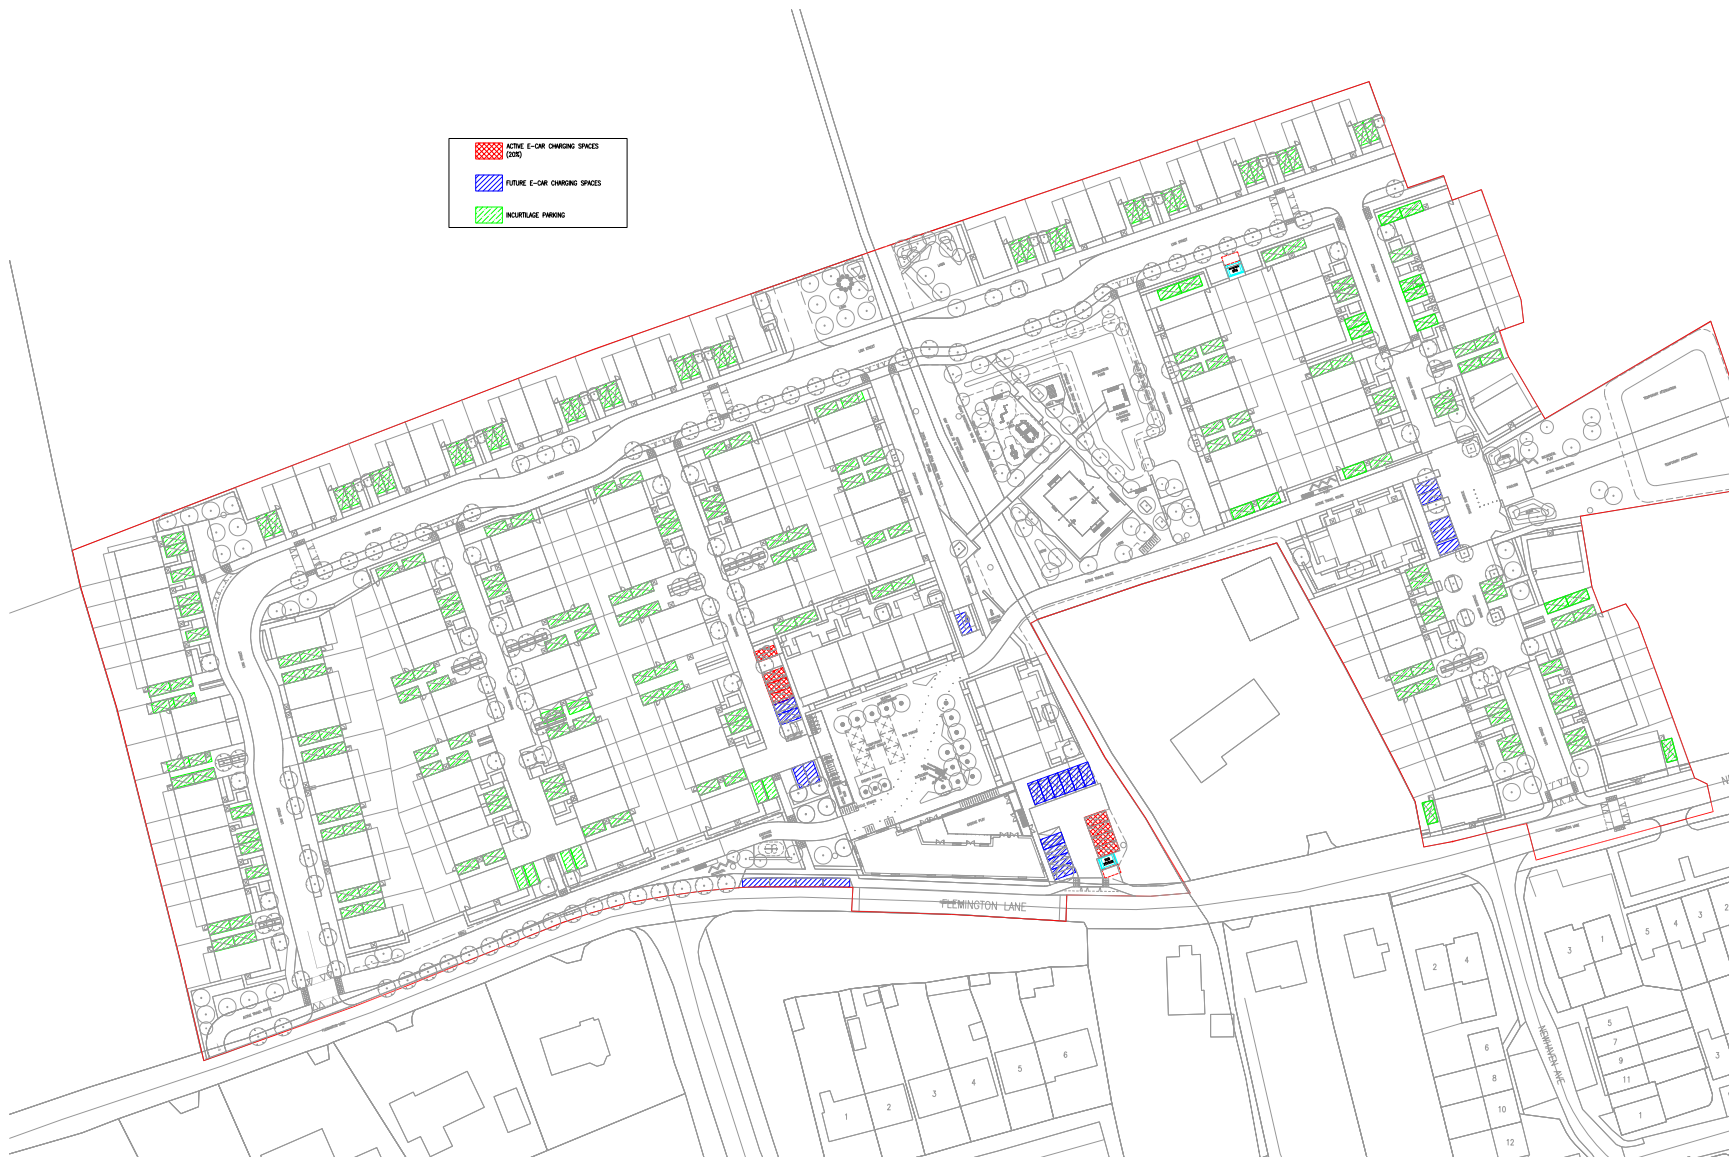

ACTIVE E-CAR CHARGING SPACES (DR)

FUTURE E-CAR CHARGING SPACES

INCOURTLASE PARKING

This drawing should not be scaled. Dimensions to be verified on site.
Any discrepancies should be referred to the Engineer who is responsible for the design.
This drawing is the property of Waterman Moylan Consulting Engineers Limited and is to be used only for the project for which it was prepared. It is not to be used for any other purpose without the written consent of Waterman Moylan Consulting Engineers Limited.
Block 5, East Point Business Park, Dublin D18 YF44 Ireland
+353 (0)1 884 8900

- NOTES
1. DO NOT SCALE. USE FIGURED DIMENSIONS ONLY.
 2. THIS DRAWING IS TO BE READ IN CONJUNCTION WITH ALL OTHER RELEVANT ARCHITECTURAL AND ENGINEERING DRAWINGS.
 3. THIS IS NOT AN INSTALLATION DRAWING. THE SUB CONTRACTOR SHALL SUBMIT INSTALLATION DRAWINGS TO THE ENGINEER FOR APPROVAL.
 4. ALL UTILITY DUCTING AND CHAMBERS INDICATED ARE INDICATIVE ONLY. THE CONTRACTOR SHALL WORK WITH ESB ENGINEERS TO OBTAIN THE LATEST ESB DESIGN INFORMATION AND AGREE EQUIPMENT LOCATIONS BEFORE INSTALLATION COMMENCES.
 5. REFER TO ESB NETWORKS FOR ALL CONSTRUCTION ISSUE INFORMATION.
 6. REFER TO UTILITY PROVIDERS BELOW GROUND UTILITIES SPECIFICATION DOCUMENT FOR SPECIFICATIONS OF DUCTING, ACCESS CHAMBERS, MAN PILLARS, UNIT SUB-STATIONS AND BACKFILLING REQUIREMENTS.
 7. THE CONTRACTOR SHALL ENSURE THAT THE FINAL LOCATION OF ESB OUTDOOR METER CHAMBERS HAVE BEEN AGREED WITH THE CLIENT/ARCHITECT AND THE SUPPLY AUTHORITY BEFORE INSTALLATION.
 8. FUTURE DUCTING WILL BE PROVIDED FOR ON STREET VEHICLE CHARGING STATIONS THAT MAY BE INSTALLED AT A LATER DATE.

LEGEND

ACTIVE E-CAR CHARGING SPACES

FUTURE E-CAR CHARGING SPACES

INCOURTLASE PARKING

Rev	27/07/26	ISSUED FOR INFORMATION	NB	KF
Date		Description	By	CHK

Project

PROPOSED RESIDENTIAL DEVELOPMENT, FLEMINGTON, BALBRIGGAN, CO. DUBLIN. PHASE 1

Title

ELECTRICAL ENGINEERING SERVICES
SITE UTILITIES
PROPOSED E-CAR CHARGING LAYOUT

Client

LAGAN HOMES IRELAND LTD



BLOCK 5, EASTPOINT BUSINESS PARK, ALFIE BYRNE ROAD, DUBLIN D18 YF44 IRELAND. Tel: (01) 884 8900
Email: info@watermanmoylan.ie www.watermanmoylan.ie

INFORMATION				
Designed By	NB	Approved	KF	Waterman Ref
Drawn By	NB	Date	JULY 2026	26-079
Project	FLM-WBS-UT-ZZ-DR-E-60-E1002	Scale	as AT	1:600
Project	FLM-WBS-UT-ZZ-DR-E-60-E1002	Revision		