


LEGEND

2.4m x 24m SIGHTLINE

2.4m x 49m SIGHTLINE

DESIGN SPEED (km/h)	SSD STANDARD (m)
10	8
20	15
30	24
40	36
50	49
60	65


FORWARD VISIBILITY
DESIGN MANUAL FOR URBAN ROADS
AND STREETS - TABLE 4.2

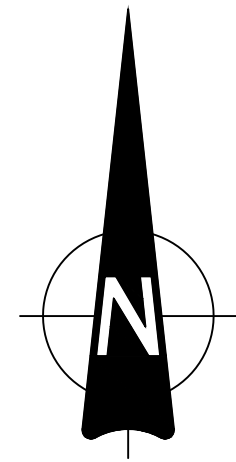

NOTES:

- DO NOT SCALE. USE FIGURED DIMENSIONS ONLY.
- THIS DRAWING IS TO BE READ IN CONJUNCTION WITH ALL OTHER RELEVANT ARCHITECTURAL AND ENGINEERING DRAWINGS.

This drawing should not be scaled. Dimensions to be verified on site.
Any discrepancies should be referred to the Engineer prior to work being put in hand.
This drawing is the property of Waterman Moylan Consulting Engineers Limited and is
issued on the condition that it is not copied, reproduced, retained or disclosed to any unauthorized person, either
wholly or in part without the consent in writing of
Waterman Moylan Consulting Engineers Limited
Block S East Point Business Park Dublin D03 H3F4 Ireland t+353 1 664 8900

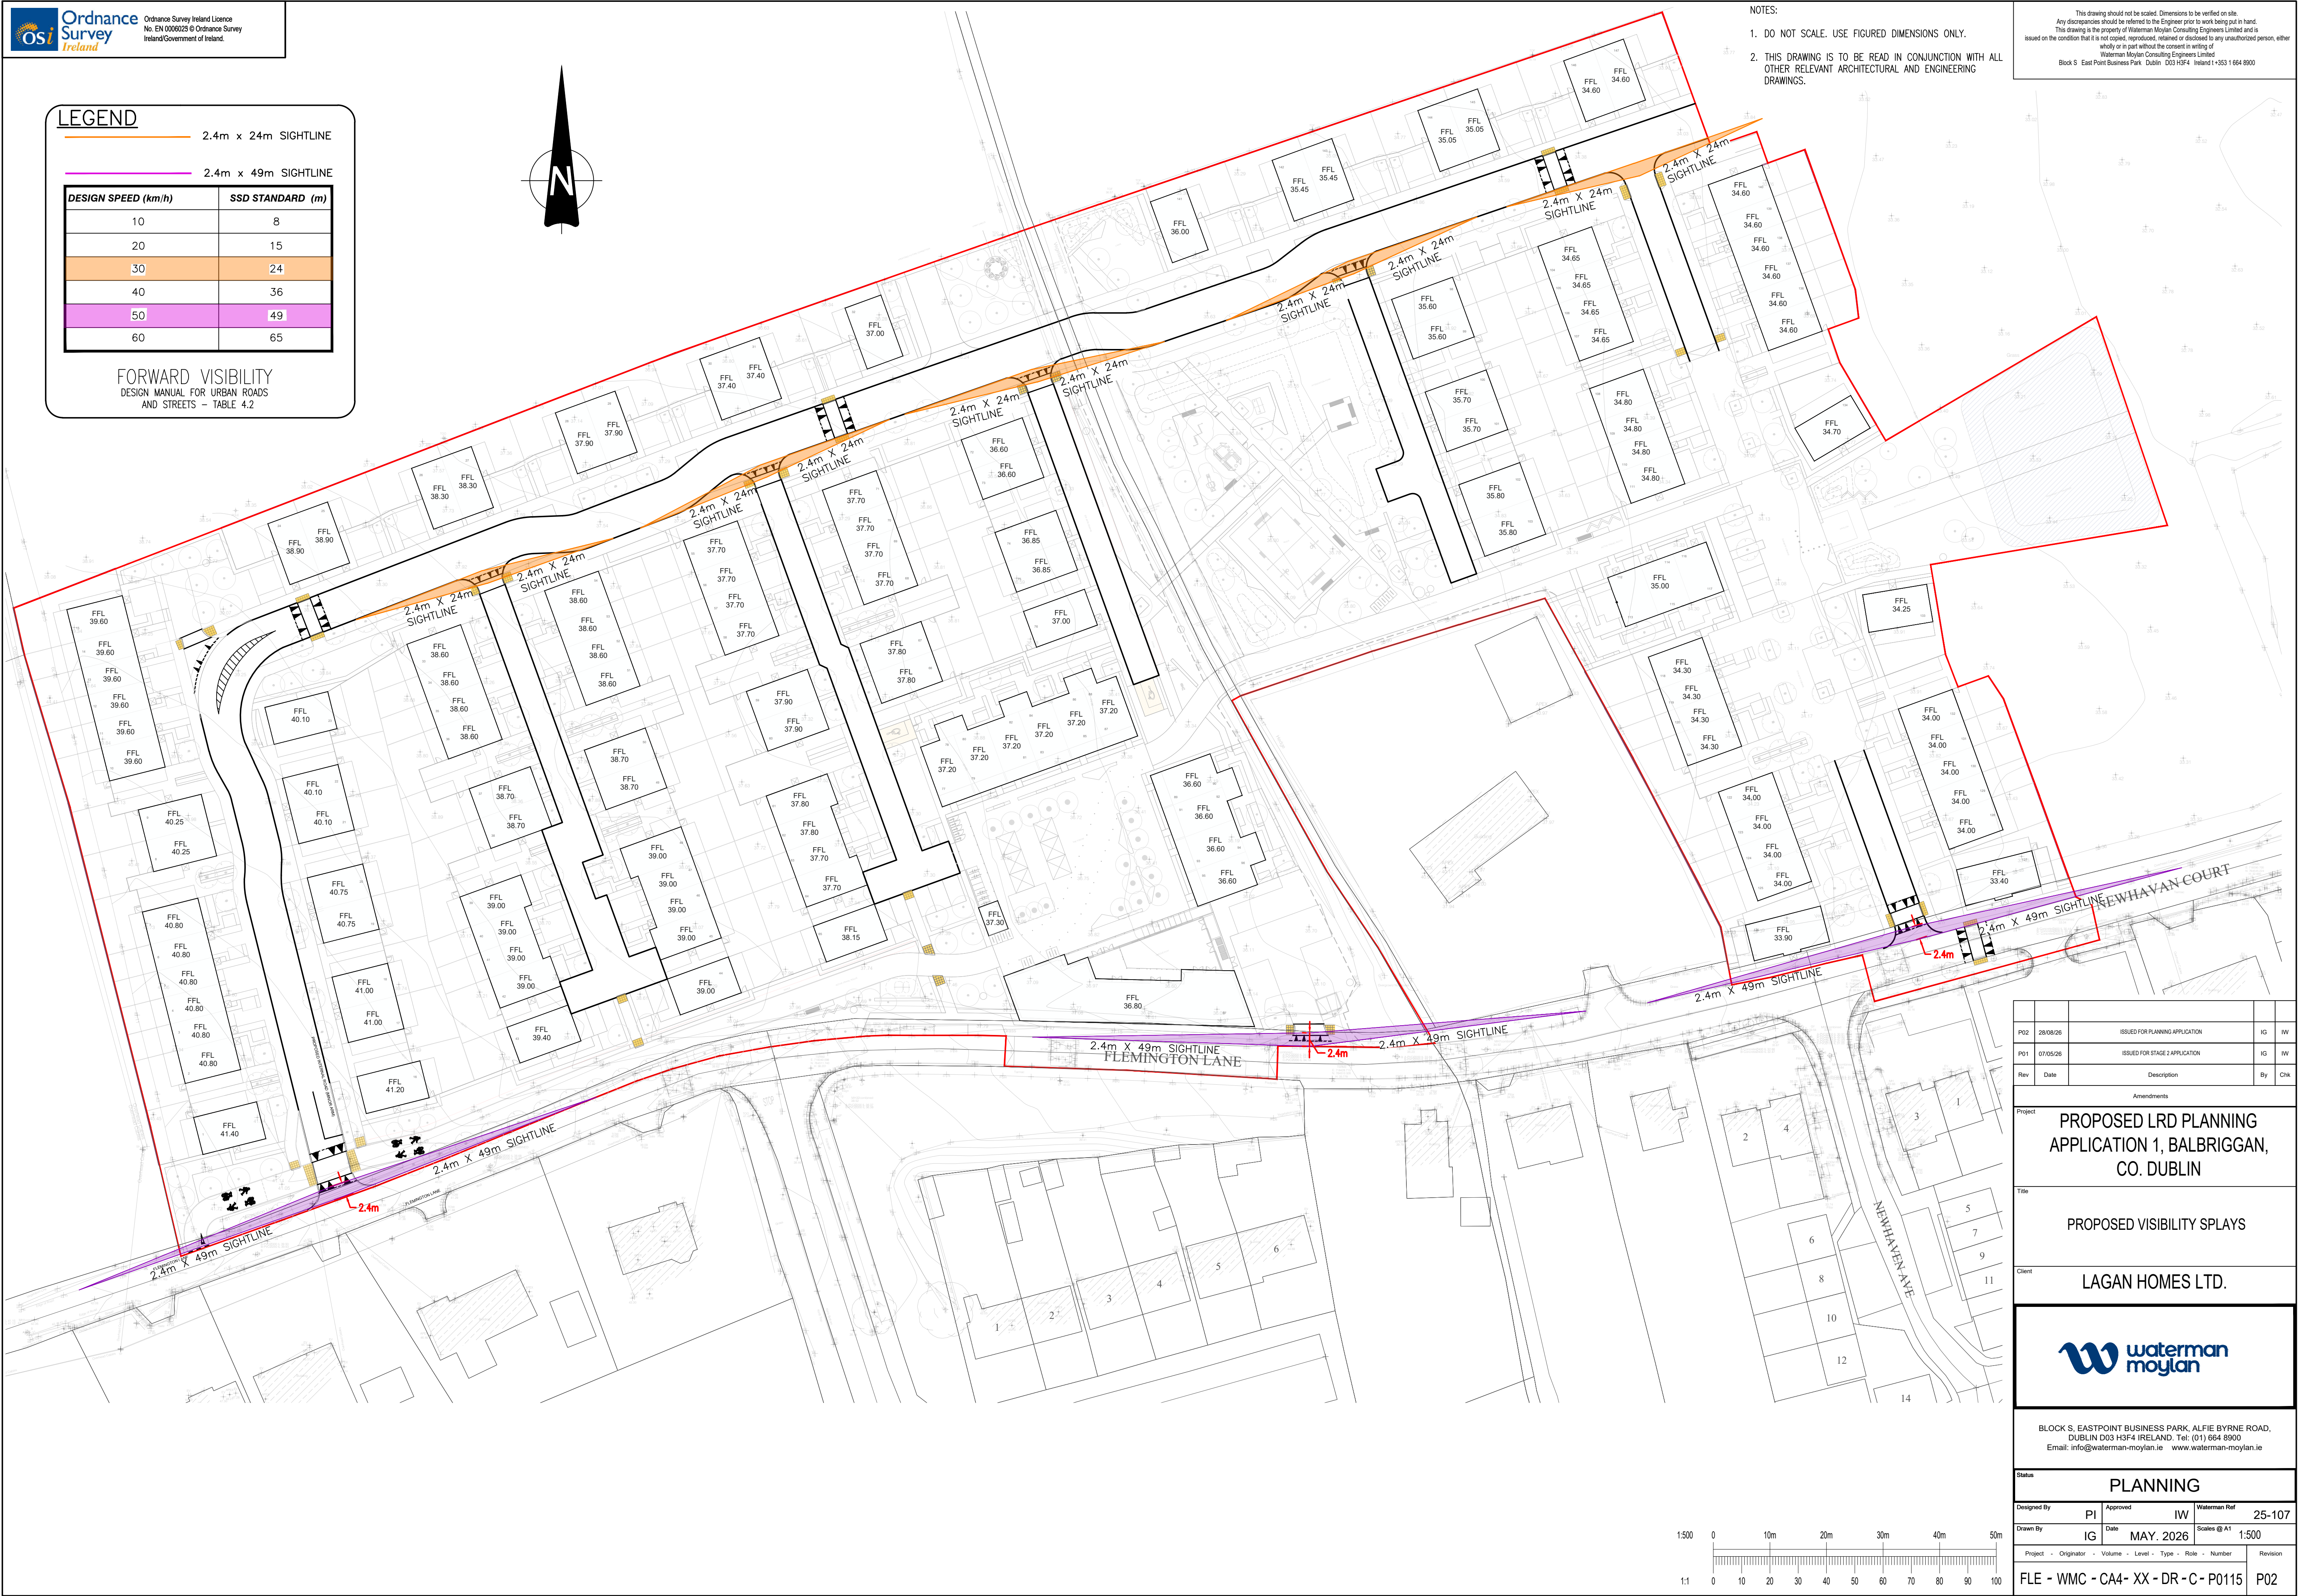

PO2	28/08/25	ISSUED FOR PLANNING APPLICATION	IG	IW
PO1	07/05/25	ISSUED FOR STAGE 1 APPLICATION	IG	IW
Rev	Date	Description	By	Chk

Project		PROPOSED LRD PLANNING APPLICATION 1, BALBRIGGAN, CO. DUBLIN	
Title		PROPOSED VISIBILITY SPLAYS	
Client		LAGAN HOMES LTD.	



BLOCK S, EASTPOINT BUSINESS PARK, ALFIE BYRNE ROAD,
DUBLIN D03 H3F4 IRELAND. Tel: (01) 664 8900
Email: info@waterman-moylan.ie www.waterman-moylan.ie

PLANNING			
Designed By	PI	Approved	IW
Drawn By	IG	Date	MAY. 2026
Project	Originator	Volume	Level
FLE - WMC - CA4- XX - DR - C - P0115	P02		

