


LEGEND:

REVERSING MOVEMENTS

FORWARD MOVEMENTS

Phoenix 2 Jig (P2-12V with Elite 6x4 chassis)
Overall Length 10.200m
Overall Width 2.500m
Overall Body Height 3.750m
Min Body Ground Clearance 0.300m
Track Width 2.500m
Lock-to-lock time 7.000s
Curb to curb Turning Radius 7.500m

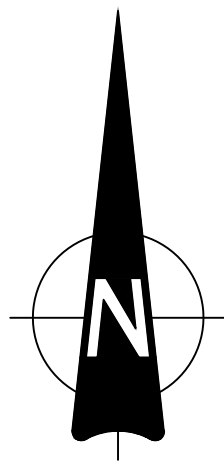


NOTES:

1. DO NOT SCALE. USE FIGURED DIMENSIONS ONLY.

2. THIS DRAWING IS TO BE READ IN CONJUNCTION WITH ALL OTHER RELEVANT ARCHITECTURAL AND ENGINEERING DRAWINGS.

This drawing should not be scaled. Dimensions to be verified on site.
Any discrepancies should be referred to the Engineer prior to work being put in hand.
This drawing is the property of Waterman Moylan Consulting Engineers Limited and is issued on the condition that it is not copied, reproduced, retained or disclosed to any unauthorized person, either wholly or in part without the consent in writing of Waterman Moylan Consulting Engineers Limited
Block S East Point Business Park Dublin D03 H3F4 Ireland t +353 1 664 8900

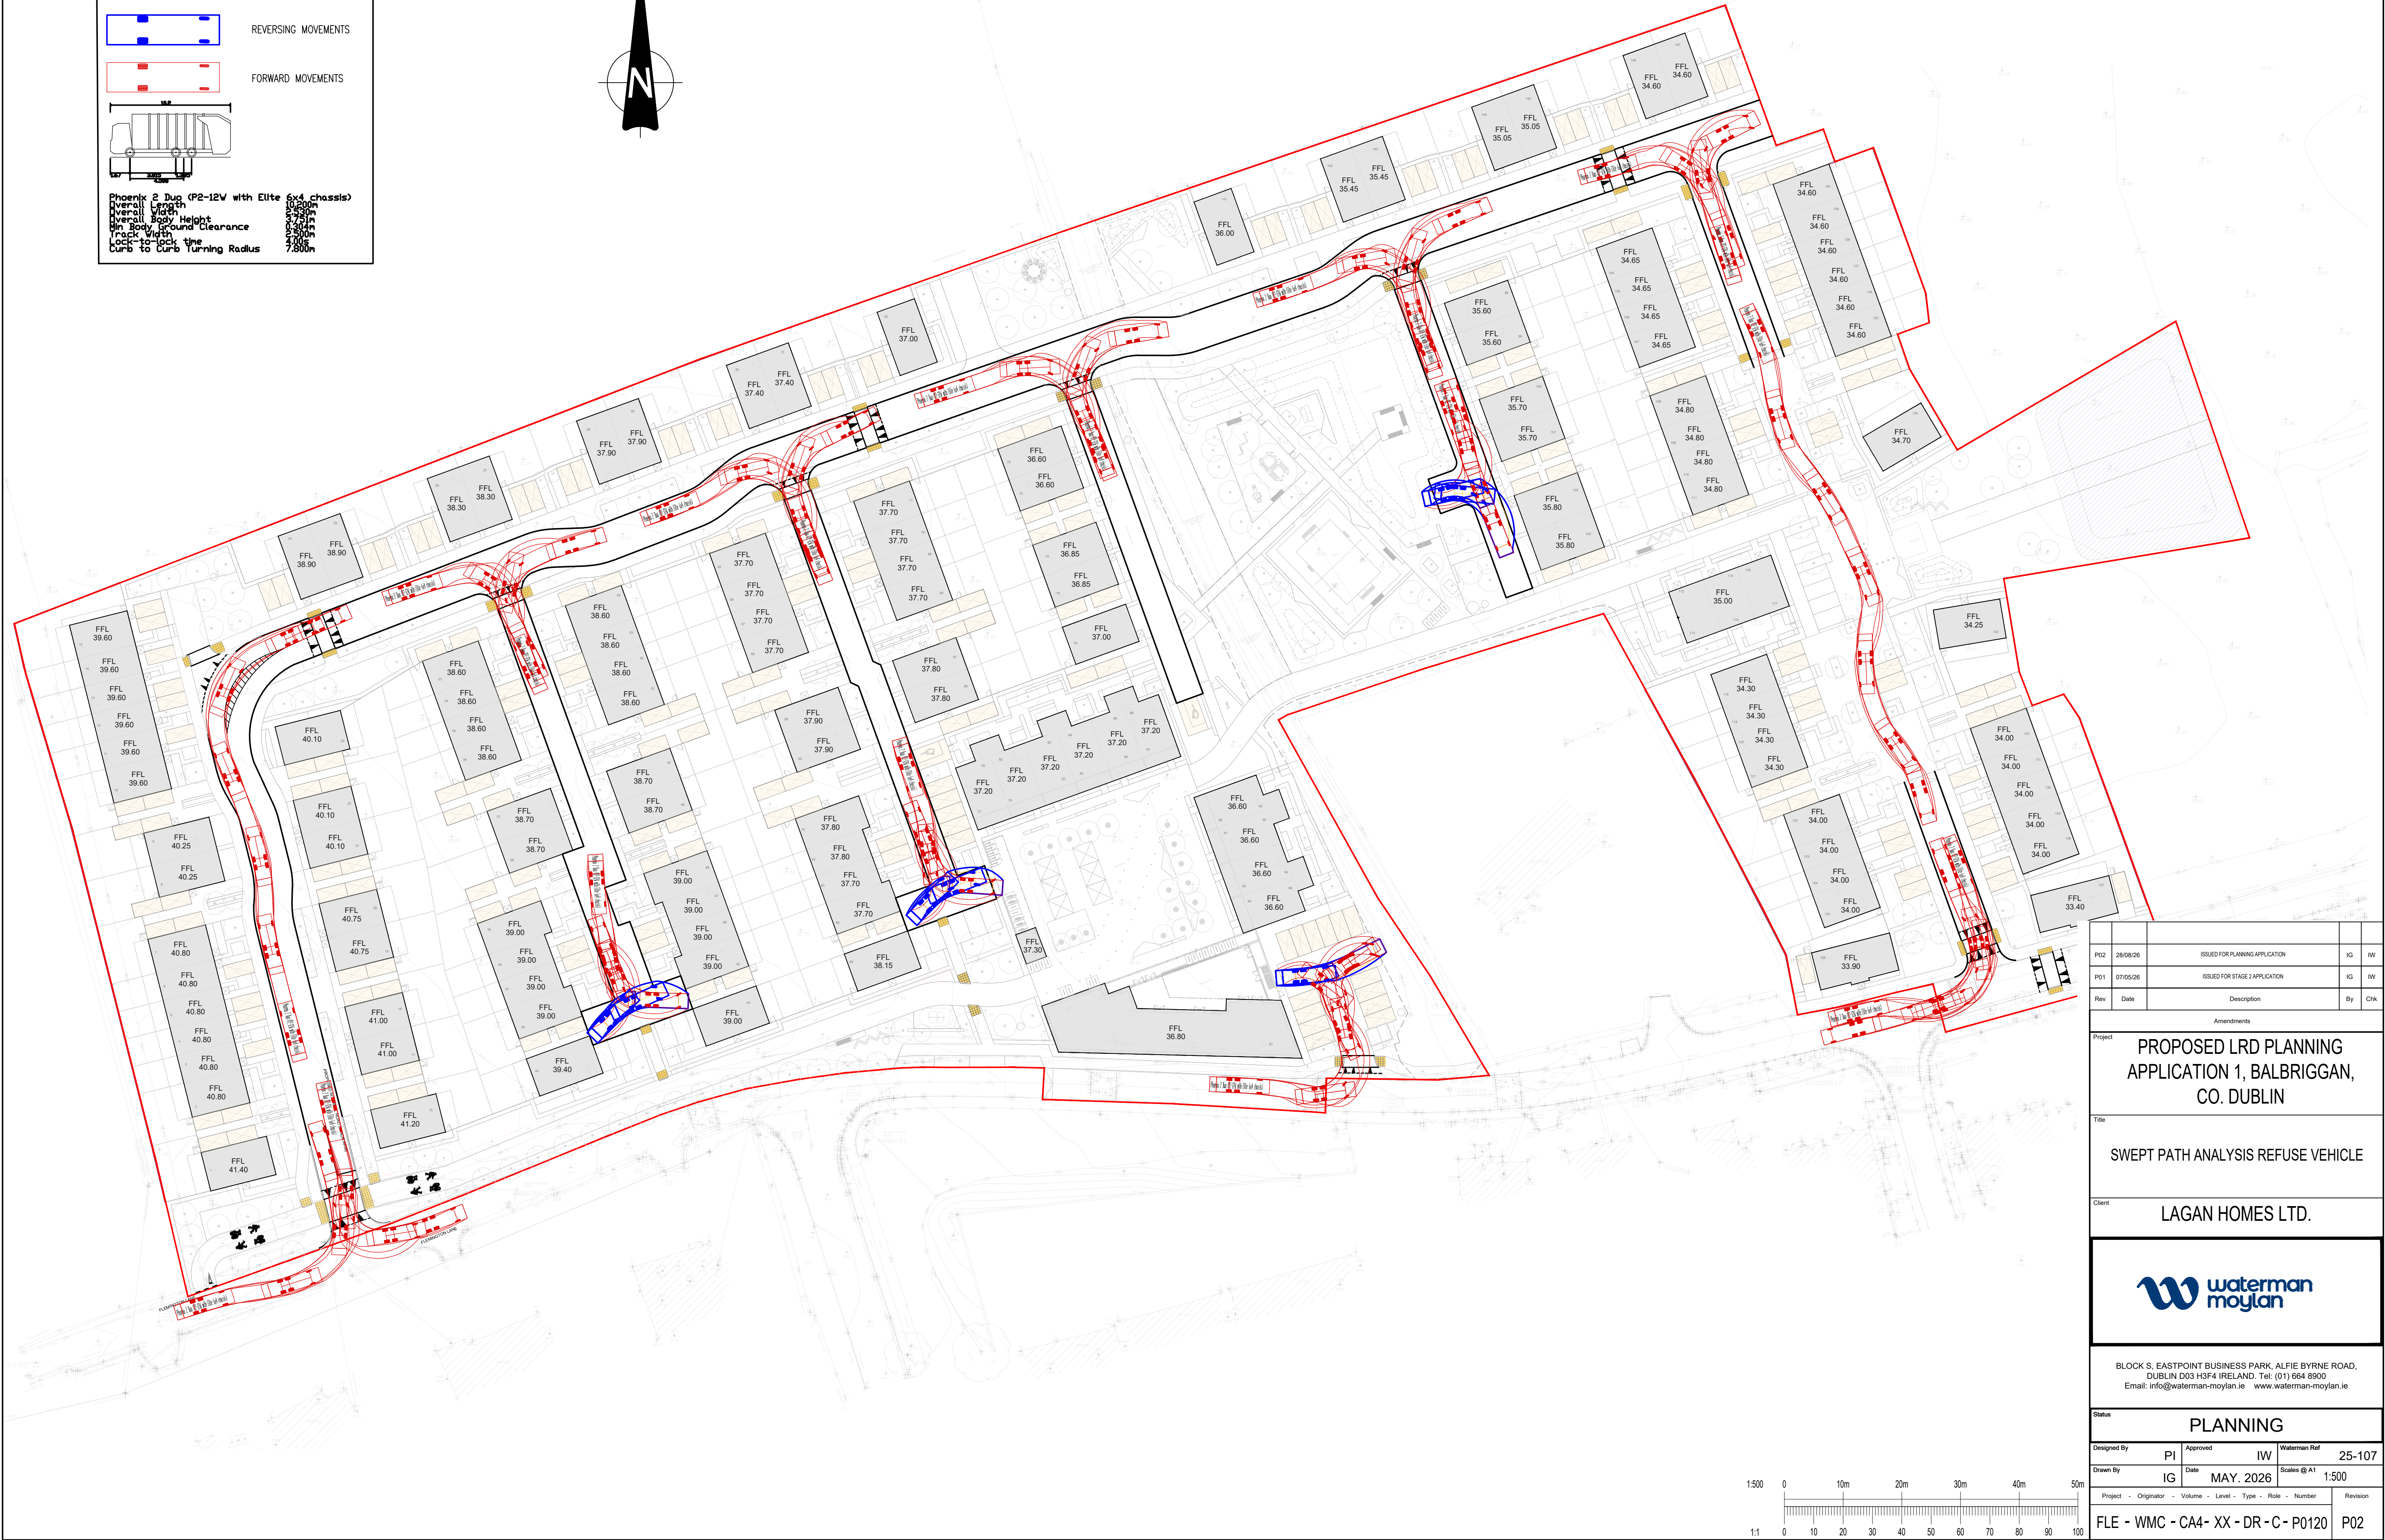

P02	26/08/26	ISSUED FOR PLANNING APPLICATION	IG	IV
P01	07/05/26	ISSUED FOR STAGE 2 APPLICATION	IG	IV
Rev	Date	Description	By	Chk
Amendments				
Project				
PROPOSED LRD PLANNING APPLICATION 1, BALBRIGGAN, CO. DUBLIN				
Title				
SWEEP PATH ANALYSIS REFUSE VEHICLE				
Client				
LAGAN HOMES LTD.				
Status				
PLANNING				
Designed By	PI	Approved	IV	Waterman Ref 25-107
Drawn By	IG	Date	MAY. 2026	Scales @ A1 1:500
Project - Originator - Volume - Level - Type - Role - Number				Revision
FLE - WMC - CA4- XX - DR - C - P0120				P02