


- NOTES:
1. DO NOT SCALE. USE FIGURED DIMENSIONS ONLY.
 2. THIS DRAWING IS TO BE READ IN CONJUNCTION WITH ALL OTHER RELEVANT ARCHITECTURAL AND ENGINEERING DRAWINGS.

This drawing should not be scaled. Dimensions to be verified on site.
Any discrepancies should be referred to the Engineer prior to work being put in hand.
This drawing is the property of Waterman Moylan Consulting Engineers Limited and is
issued on the condition that it is not copied, reproduced, retained or disclosed to any unauthorized person, either
wholly or in part without the consent in writing of
Waterman Moylan Consulting Engineers Limited
Block S East Point Business Park Dublin D03 H3F4 Ireland t+353 1 664 8900

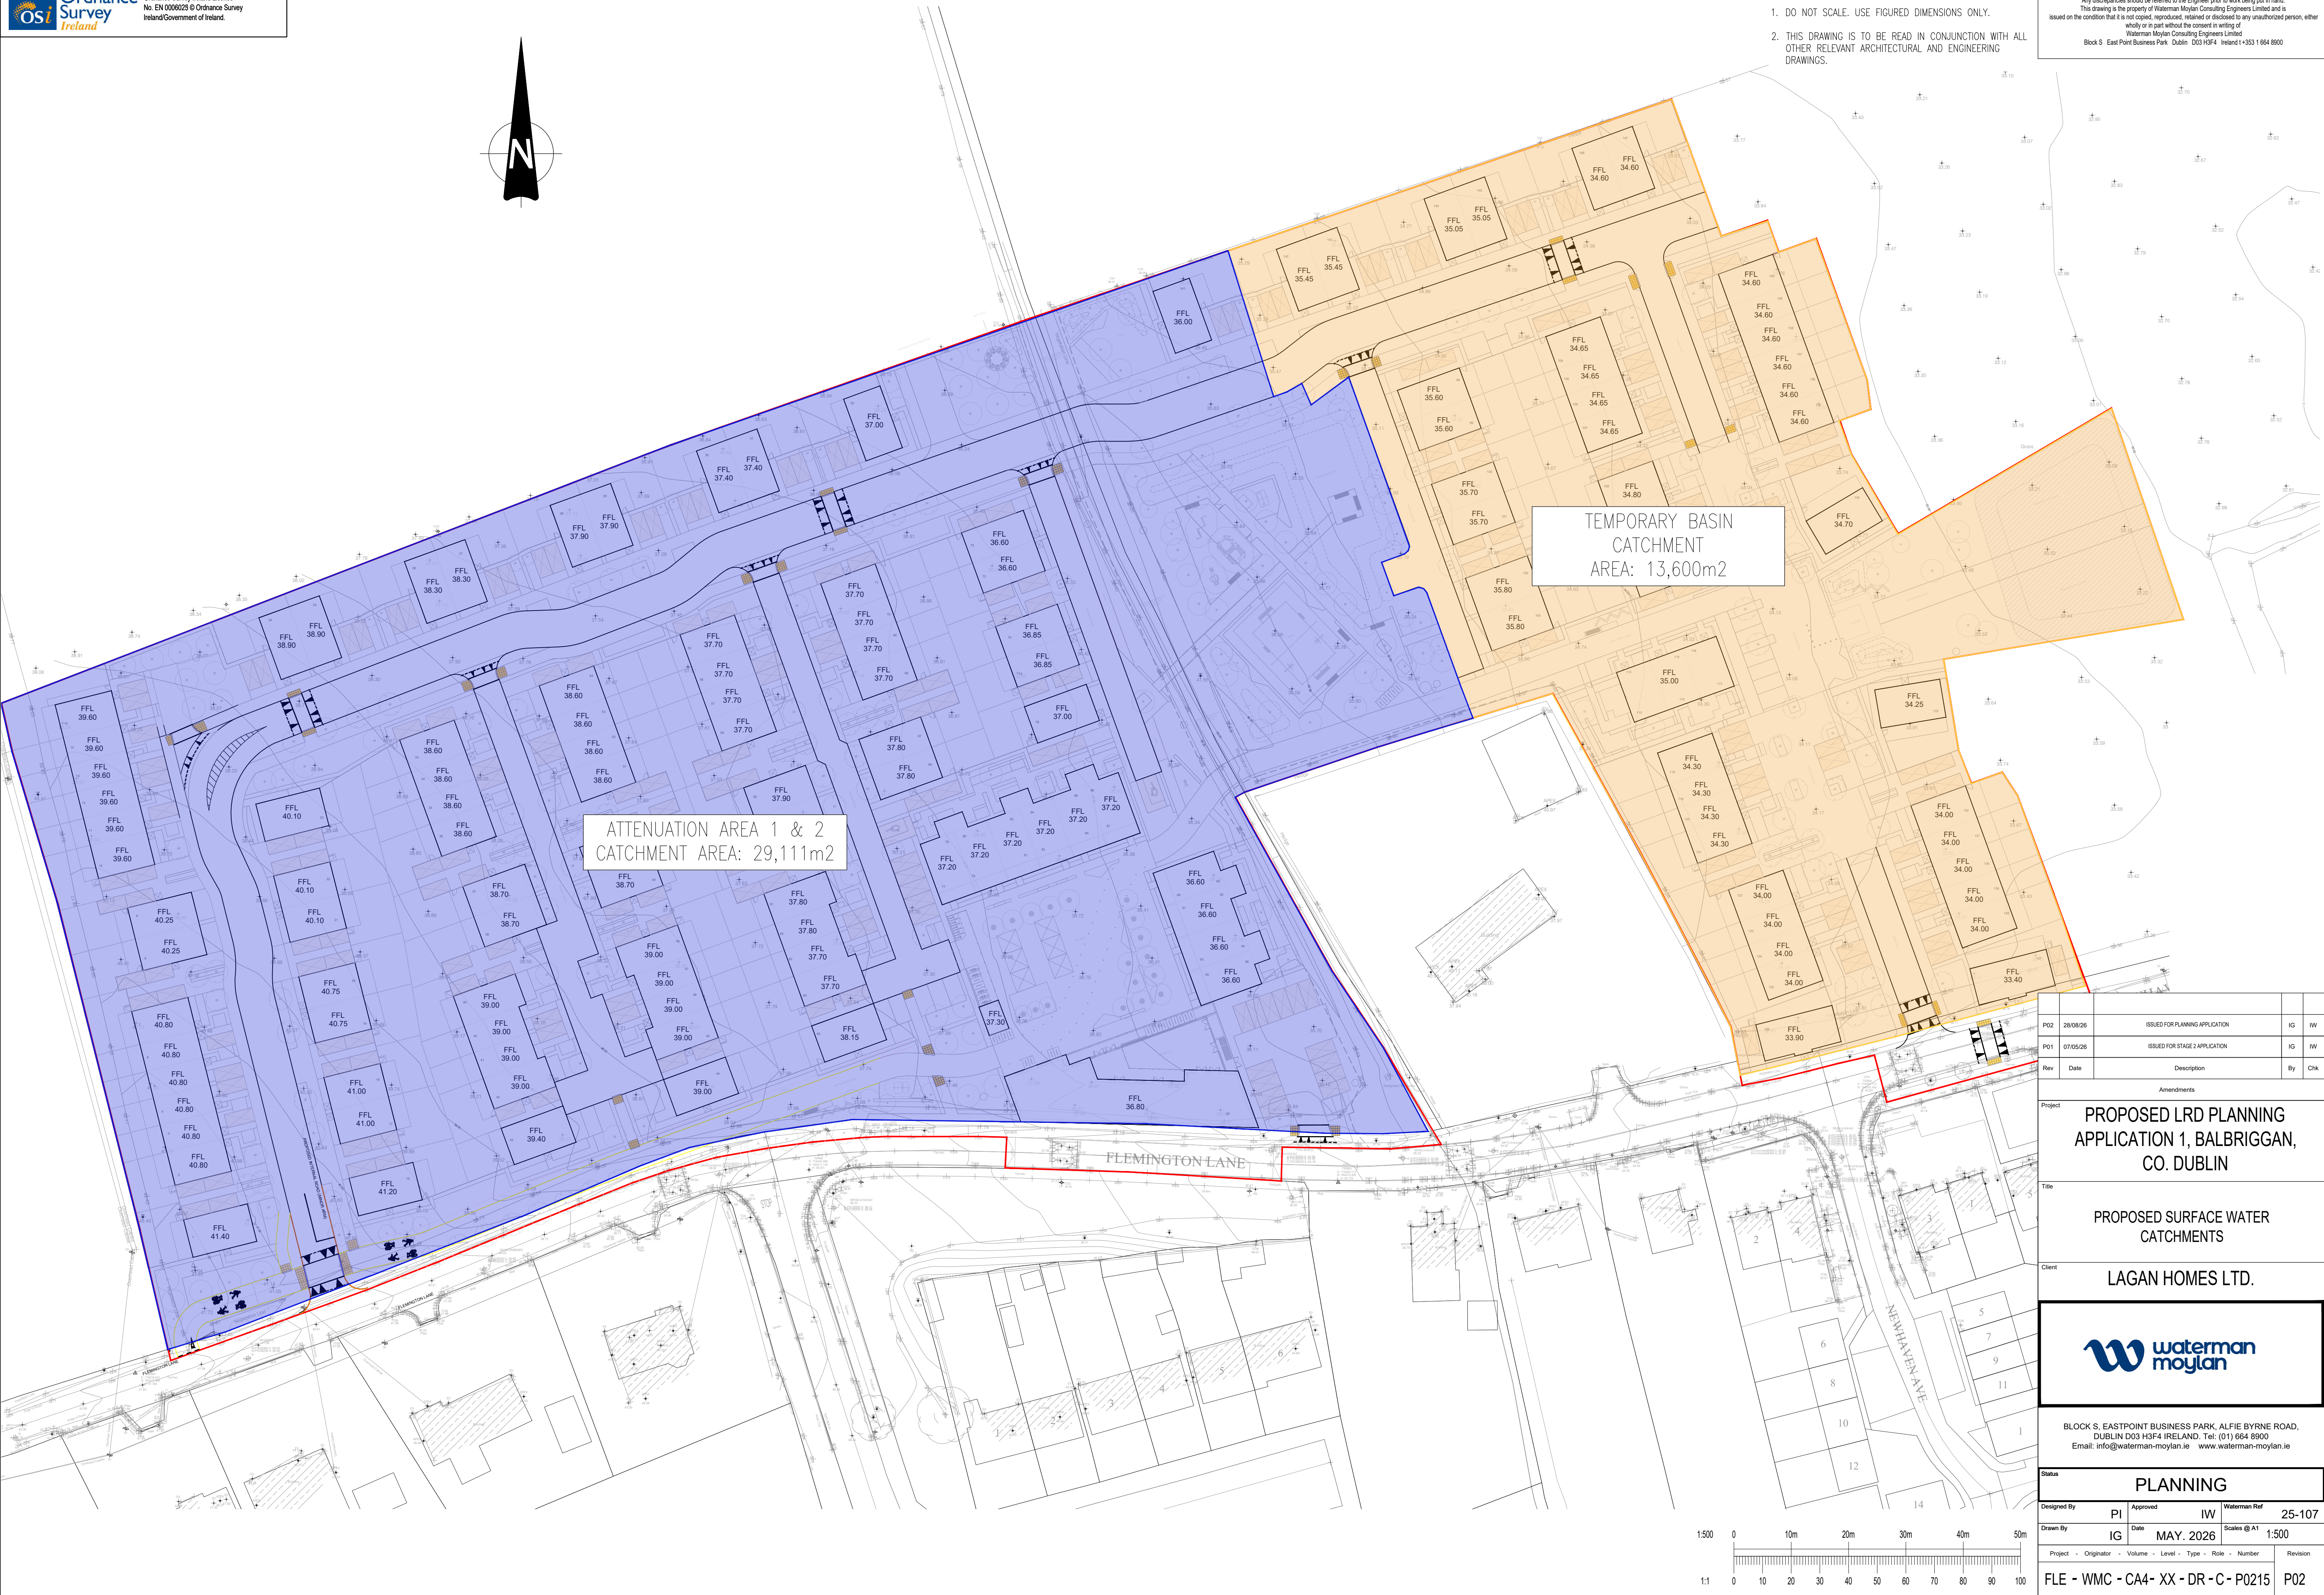

P02	28/08/26	ISSUED FOR PLANNING APPLICATION	IG	IV
P01	07/05/26	ISSUED FOR STAGE 2 APPLICATION	IG	IW
Rev	Date	Description	By	Chk
Amendments				
Project				
PROPOSED LRD PLANNING APPLICATION 1, BALBRIGGAN, CO. DUBLIN				
Title				
PROPOSED SURFACE WATER CATCHMENTS				
Client				
LAGAN HOMES LTD.				
Logo of waterman moylan				
BLOCK S, EASTPOINT BUSINESS PARK, ALFIE BYRNE ROAD, DUBLIN D03 H3F4 IRELAND. Tel: (01) 664 8900 Email: info@waterman-moylan.ie www.waterman-moylan.ie				
Status				
PLANNING				
Designed By	PI	Approved	IW	Waterman Ref 25-107
Drawn By	IG	Date	MAY. 2026	Scales @ A1 1:500
Project - Originator - Volume - Level - Type - Role - Number				Revision
FLE - WMC - CA4- XX - DR - C - P0215				P02

