

LEGEND

- 150mmØ

100mmØ

SV

H

BB

BB1

SCV

WOH

AV

EX XXXØ

H

H
- PROPOSED 150mmØ HDPE WATERMAIN
- PROPOSED 100mmØ HDPE WATERMAIN
- PROPOSED SLUICE VALVE
- PROPOSED HYDRANT
- PROPOSED HOUSE CONNECTION AND BOUNDARY BOX (25mmØ, 32mmØ IF THE PIPE RUN IS OVER 15m). REFER TO UISCE ÉIREANN DETAILS STD-W-26G
- PROPOSED BOUNDARY BOX IN HOMEZONE AREA, GRADE B COVER FOR TRAFFICKED AREAS, 200mm CONCRETE PLINTH AROUND THE COVER, 150mm CONCRETE SURROUND TO SIDES AND BASE.
- PROPOSED SCOUR VALVE
- PROPOSED OFF-LINE HYDRANT
- PROPOSED AIR VALVE
- EXISTING WATERMAIN WITH PIPE SIZE
- PROPOSED HYDRANT 6m RADIUS
- PROPOSED HYDRANT 46m RADIUS

WATER

NOTE: THE CONTRACTOR IS RESPONSIBLE FOR ENSURING ALL WORKS ARE CARRIED OUT IN ACCORDANCE WITH THE FOLLOWING CODES OF PRACTICE AND STANDARD DETAILS:

- CODE OF PRACTICE FOR WATER INFRASTRUCTURE VERSION IW-CDS-5020-03 (REVISION 2) – JULY 2020
- WATER INFRASTRUCTURE STANDARD DETAILS VERSION IW-CDS-5020-01 (REVISION 4) – JULY 2020 AND QUALITY ASSURANCE REGIME;
- QUALITY ASSURANCE (QA) DESIGN REQUIREMENTS MANUAL IW-CDS-5010-01 (REVISION 3) – AUGUST 2020
- QUALITY ASSURANCE (QA) FIELD INSPECTION REQUIREMENTS MANUAL IW-CDS-5010-02 (REVISION 3) – AUGUST 2020

NOTE: BOUNDARY BOX COVER AND FRAME IN NON TRAFFICKED AREAS TO BE GRADE C TO BS 5834:2-2011 AND GRADE B IN TRAFFICKED AREAS.


NOTE: WATERMAIN MATERIAL TO BE PE 100 (SDR 11 OR 17) IN COMPLIANCE WITH SECTION 3.9 OF UISCE ÉIREANN, 'WATER SUPPLY INFRASTRUCTURE CODE OF PRACTICE'

NOTE: AIR VALVE AND HYDRANTS COVERS, WHERE LOCATED IN GRASS AREAS, SHALL BE SURROUNDED BY A CONCRETE PLINTH IN COMPLIANCE WITH SECTION 3.18 OF UISCE ÉIREANN, 'WATER SUPPLY INFRASTRUCTURE CODE OF PRACTICE'


NOTE: THRUST BLOCKS TO BE PROVIDED AT EACH BEND ALONG THE COURSE OF THE WATERMAIN IN COMPLIANCE WITH SECTION 4.6 OF UISCE ÉIREANN, 'WATER SUPPLY INFRASTRUCTURE CODE OF PRACTICE'

NOTE: ENSURE DEPTH OF COVER TO WATERMAIN CROWN IS ACHIEVED IN COMPLIANCE WITH SECTION 3.11 OF UISCE ÉIREANN, 'WATER SUPPLY INFRASTRUCTURE CODE OF PRACTICE'

- NOTES:
- DO NOT SCALE. USE FIGURED DIMENSIONS ONLY.
 - THIS DRAWING IS TO BE READ IN CONJUNCTION WITH ALL OTHER RELEVANT ARCHITECTURAL AND ENGINEERING DRAWINGS.

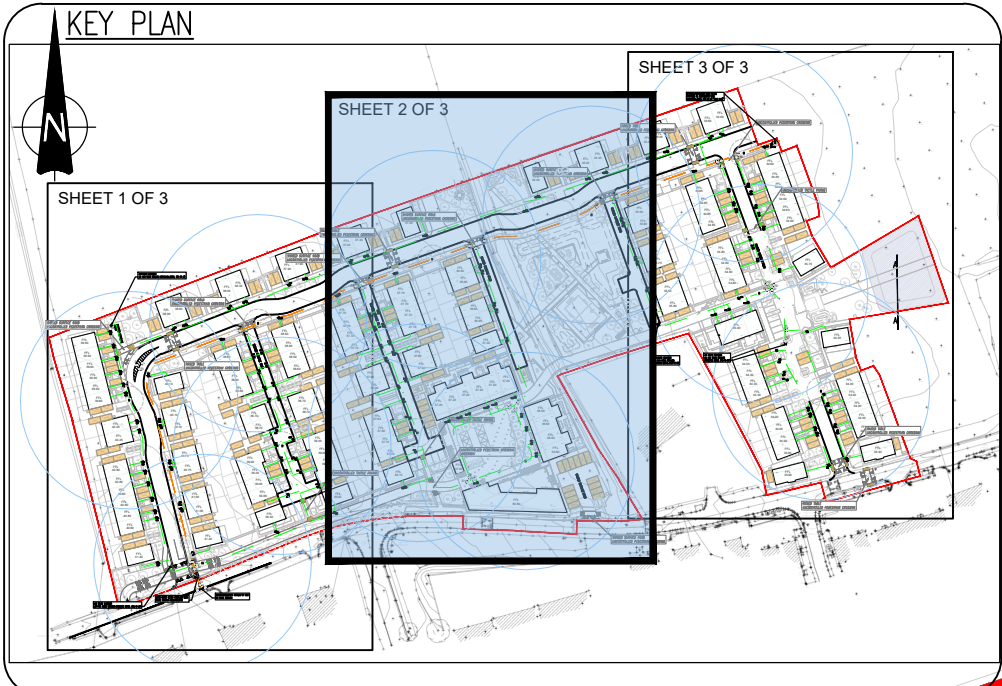

This drawing should not be scaled. Dimensions to be verified on site. Any discrepancies should be referred to the Engineer prior to work being put in hand. This drawing is the property of Waterman Moylan Consulting Engineers Limited and is issued on the condition that it is not copied, reproduced, related or disclosed to any unauthorized person, either wholly or in part without the consent in writing of Waterman Moylan Consulting Engineers Limited. Block S, East Point Business Park, Dublin D03 H3F4 Ireland t+353 1 664 8900

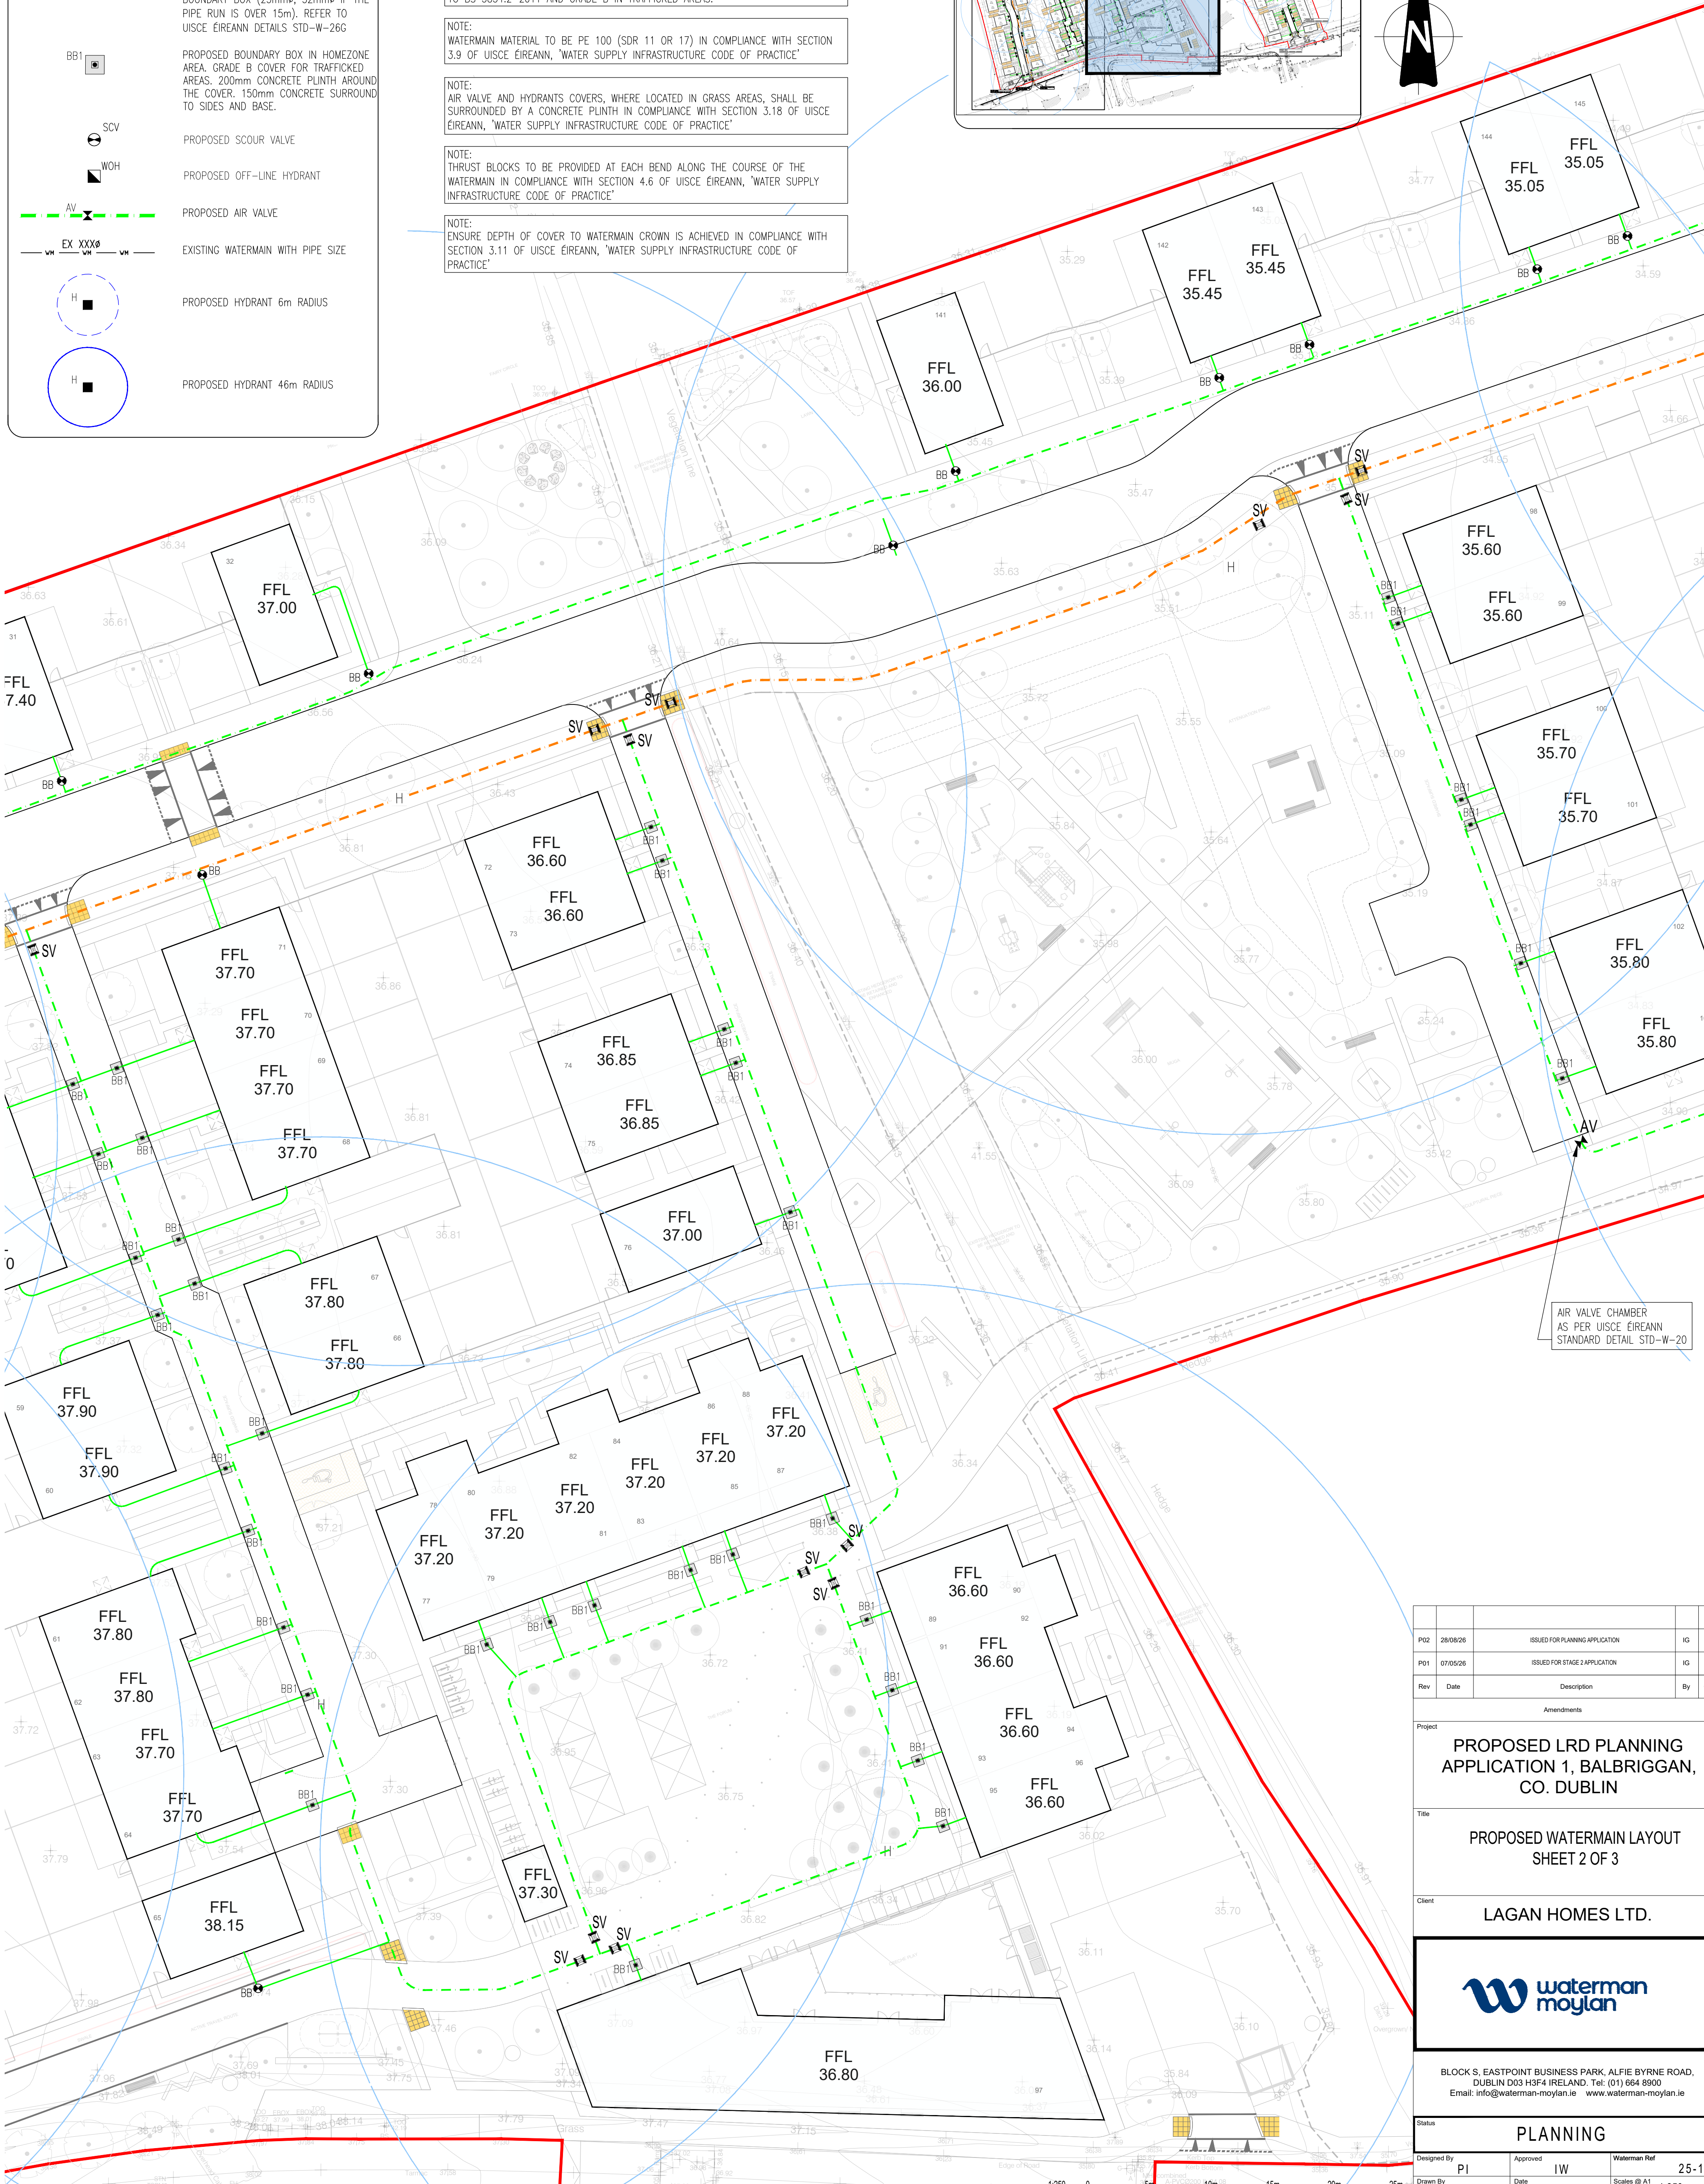

AIR VALVE CHAMBER AS PER UISCE ÉIREANN STANDARD DETAIL STD-W-20

PI02	28/08/26	ISSUED FOR PLANNING APPLICATION	IG	IW
PI01	07/05/26	ISSUED FOR STAGE 2 APPLICATION	IG	IW
Rev	Date	Description	By	CHK

Project
PROPOSED LRD PLANNING APPLICATION 1, BALBRIGGAN, CO. DUBLIN

Title
PROPOSED WATERMAIN LAYOUT SHEET 2 OF 3

Client
LAGAN HOMES LTD.



Status
PLANNING

Designed By	PI	Approved	IW	Waterman Ref	25-107
Drawn By	IG	Date	APR. 2026	Scales @ A1	1:250

Project	Originator	Volume	Level	Type	Role	Number	Revision
FLE - WMC - CA4 - XX - DR - C - P0302							P02

